

LEVEL -01

3DM Architecture
 TRIQ IL-FURNARA ZONE 4
 CENTRAL BUSINESS DISTRICT
 BIRKKARA, CBD4040 MALTA
 3dm@3dm.mt
 00356 2701 7144
3DM ARCHITECTURE

DRAWN BY
3DM
 12-Sep-22

REF. NUMBER

CLIENT NAME
 PROJECT ADDRESS
 PROJECT LOCATION
 PROJECT NAME

CAVA DEVELOPMENTS
 TRIQ FABRIZIO BARTOLO
MOSTA
 SQAQ


DRAWING DETAILS

PROPOSED
LEVEL
-01

D 0 2




PROPOSED

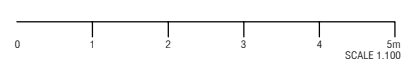

SCALE
 PAPER SIZE

1:100
 A3

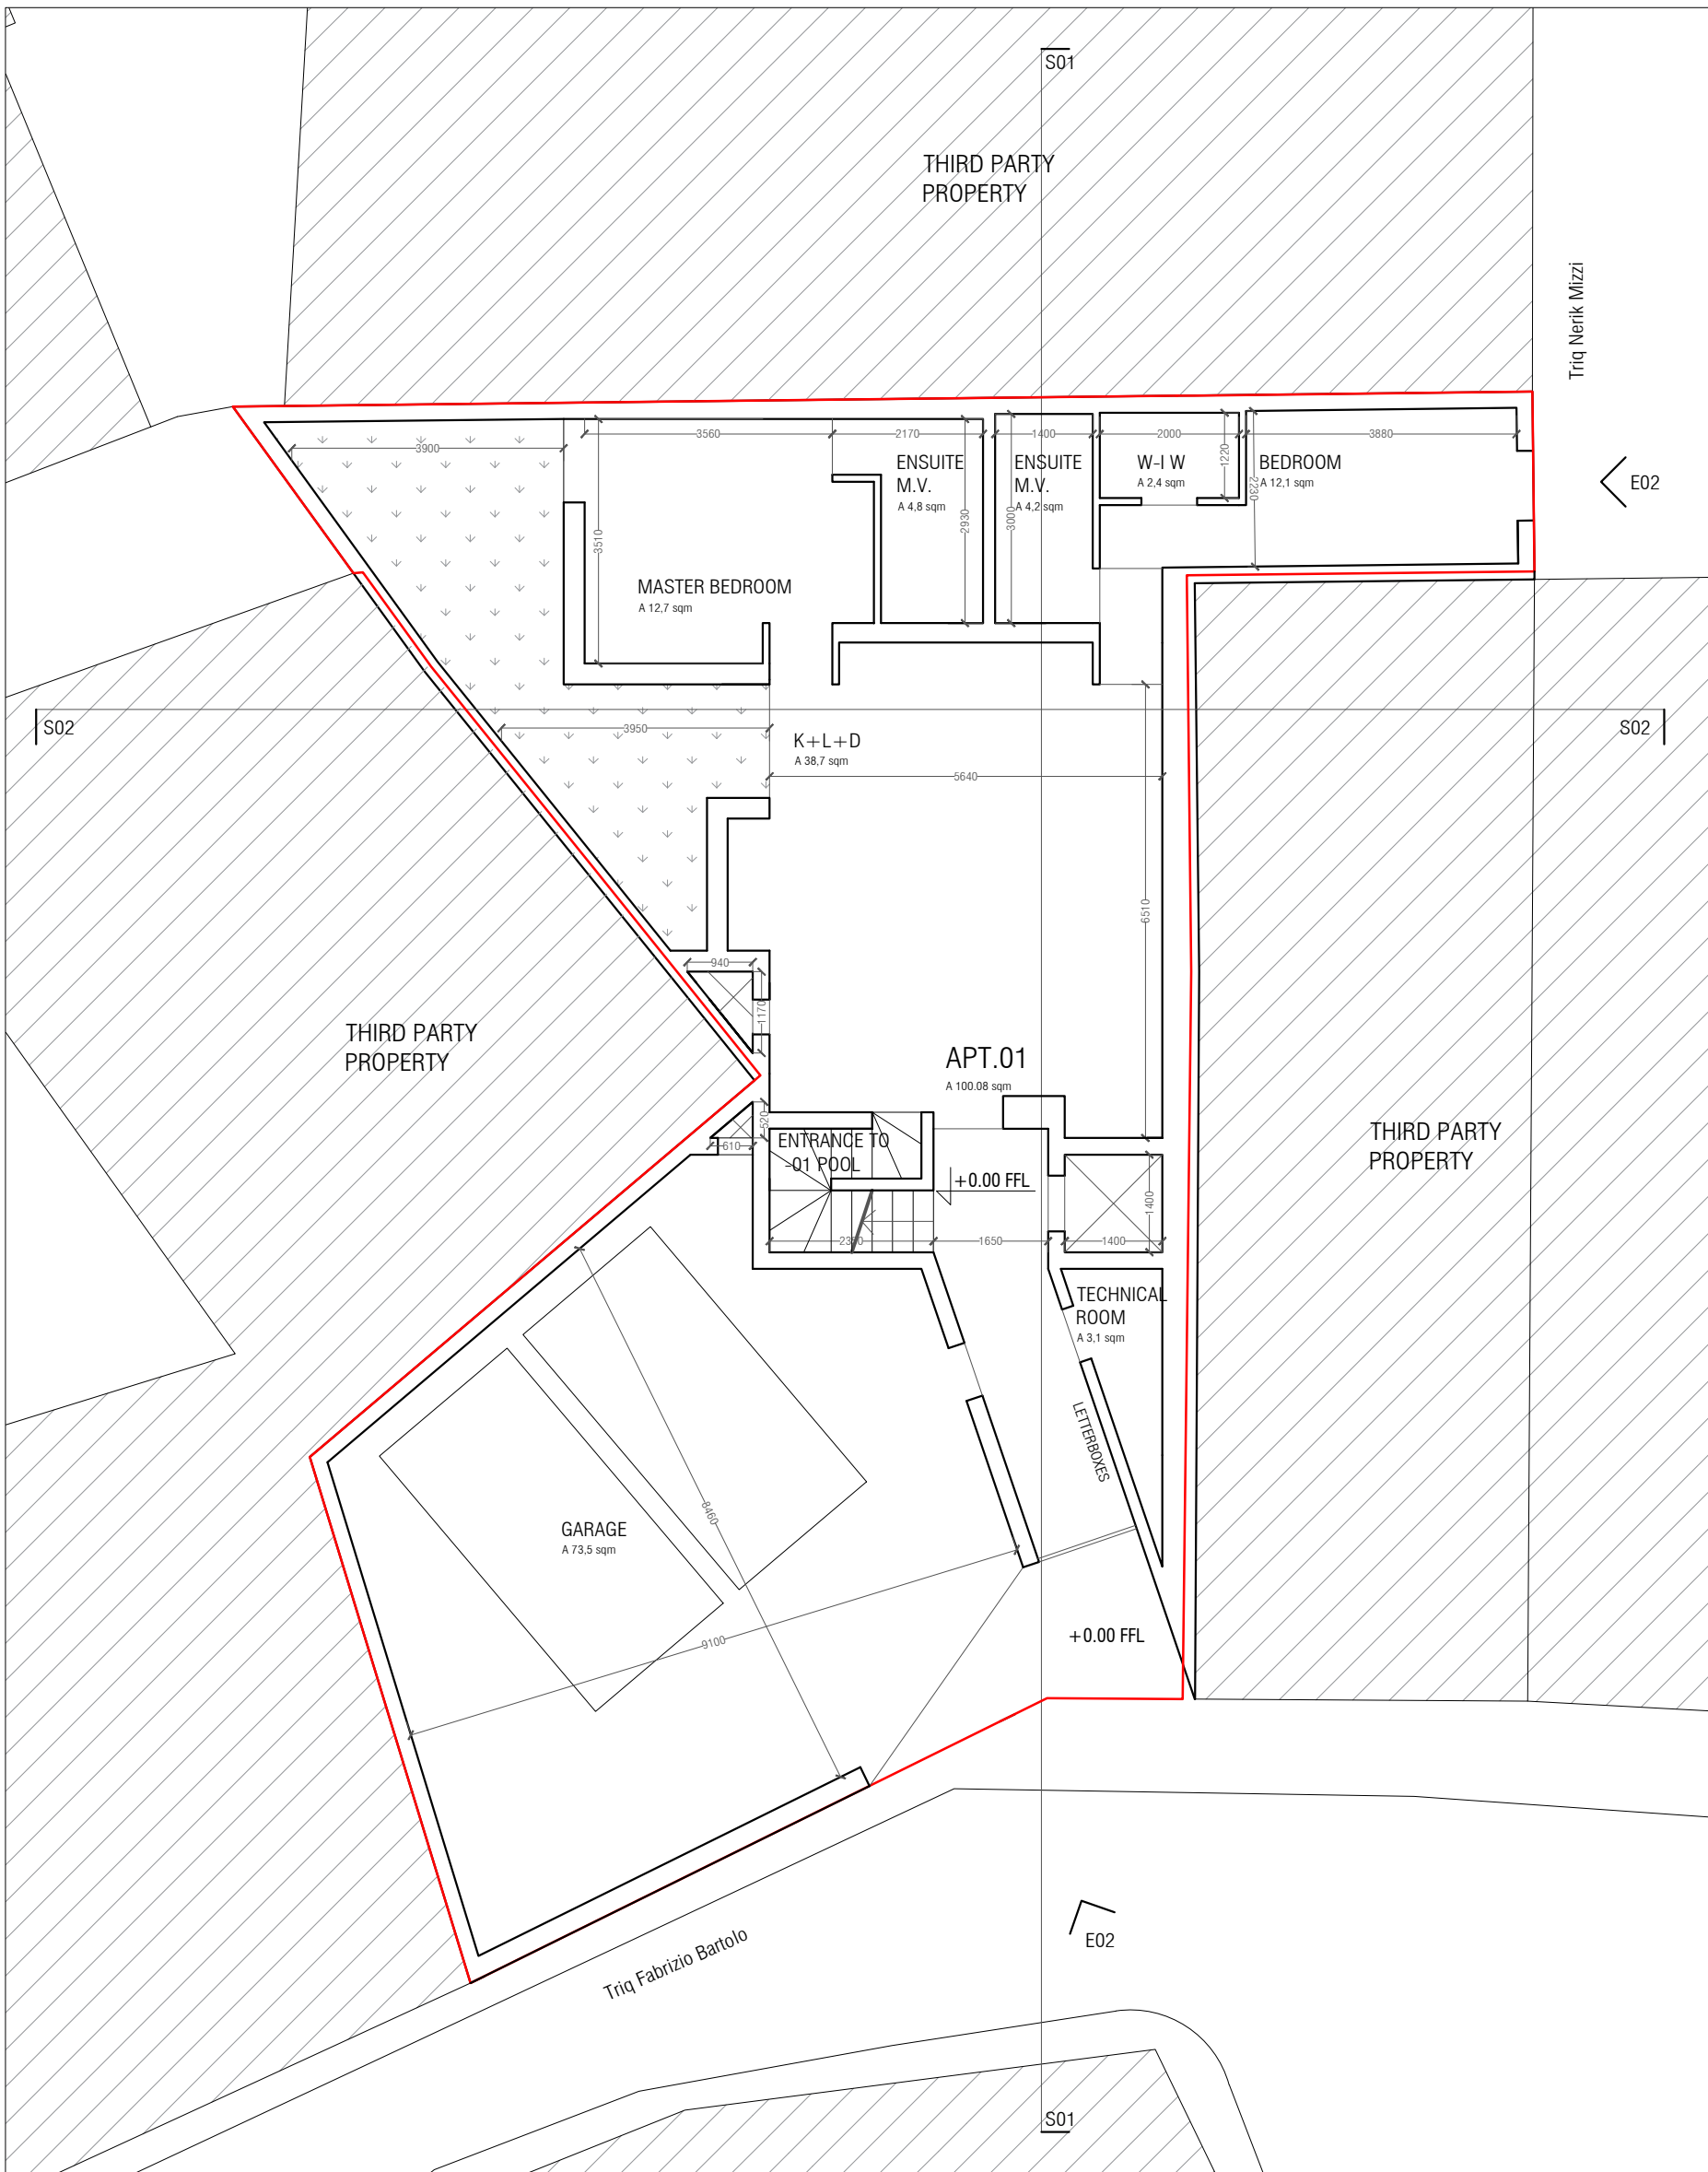

LEVEL 00

 PROPOSED



SCALE
PAPER SIZE

1:100
A3

3DM Architecture
TRIQ IL-FURNARA ZONE 4
CENTRAL BUSINESS DISTRICT
BIRKKARA, CBD4040 MALTA
3dm@3dm.mt
00356 2701 7144

3DM ARCHITECTURE

DRAWN BY
3DM
13-Sep-22

REF. NUMBER
MST08-C


CLIENT NAME
PROJECT ADDRESS
PROJECT LOCATION
PROJECT NAME

CAVA DEVELOPMENTS
TRIQ FABRIZIO BARTOLO
MOSTA
SQAQ

DRAWING DETAILS

PROPOSED
LEVEL
00

D 0 2

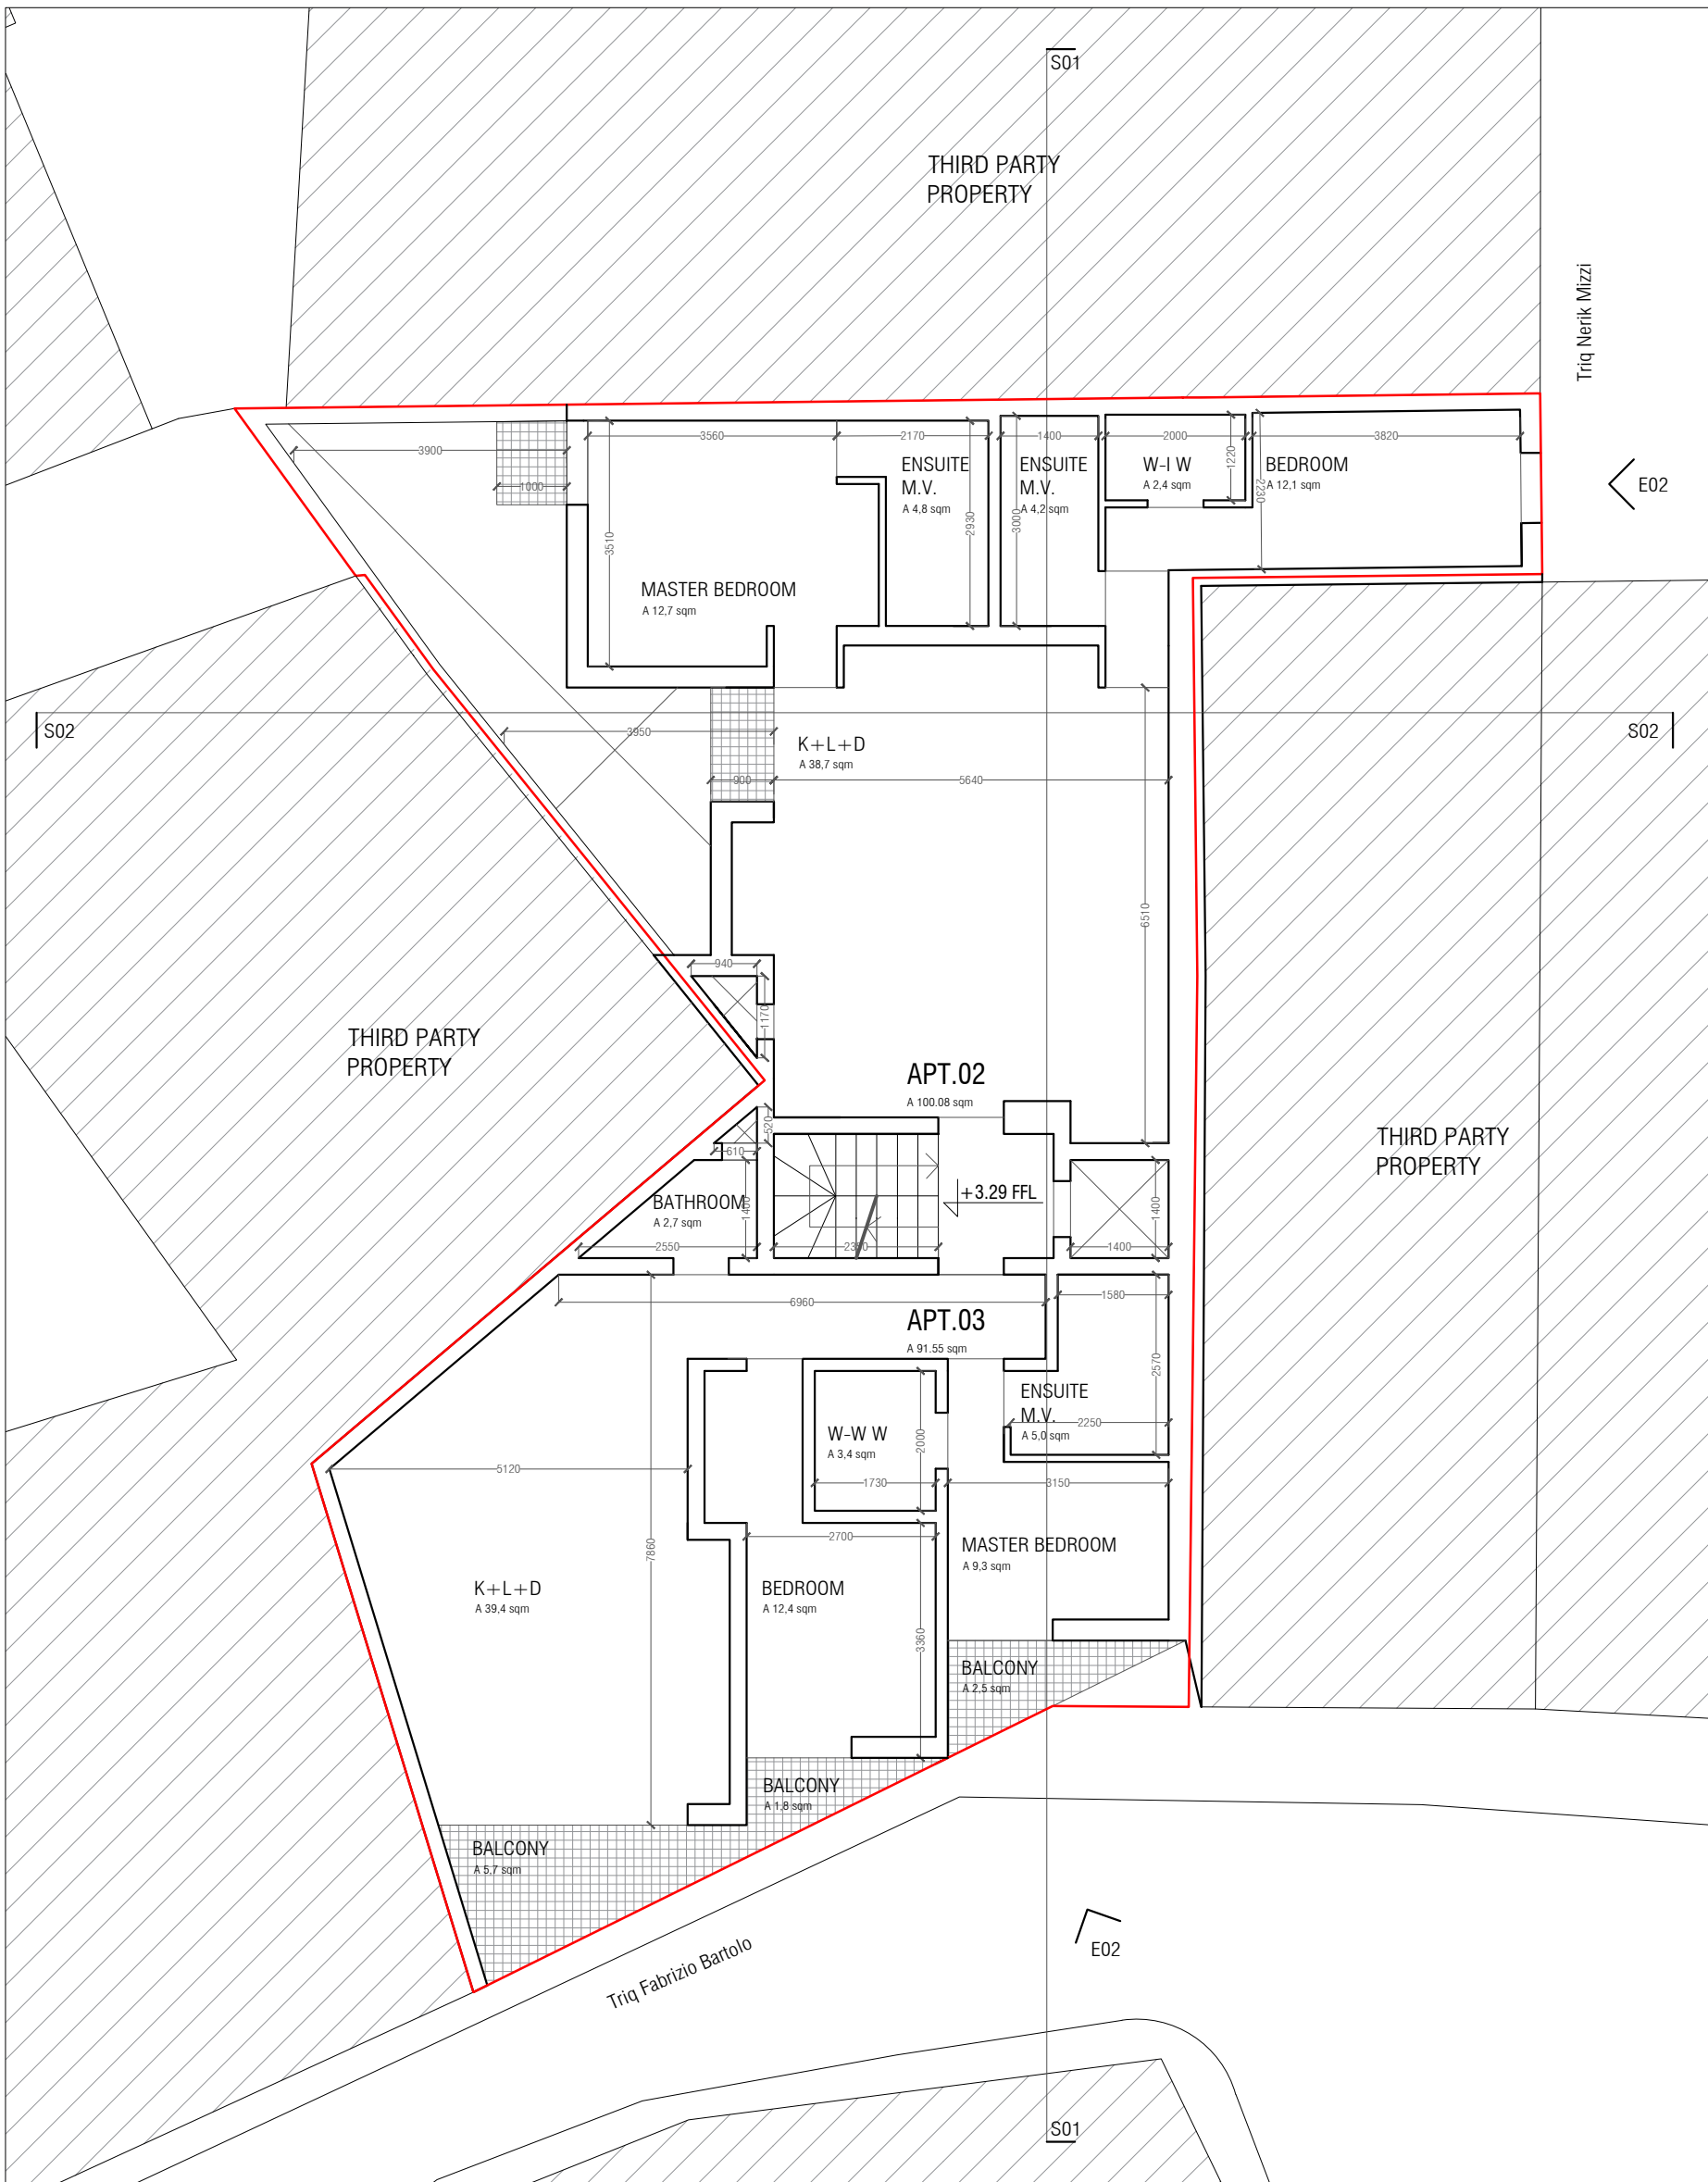

LEVEL 01

DRAWN BY
3 D M
13-Sep-22

REF. NUMBER
MST08-C

CLIENT NAME
PROJECT ADDRESS
PROJECT LOCATION
PROJECT NAME

CAVA DEVELOPMENTS
TRIQ FABRIZIO BARTOLO
MOSTA
S.O.A.C.

DRAWING DETAILS

**PROPOSED
LEVEL
01**

D 0 2




SCALE
PAPER SIZE

1:100
A3

PROPOSED



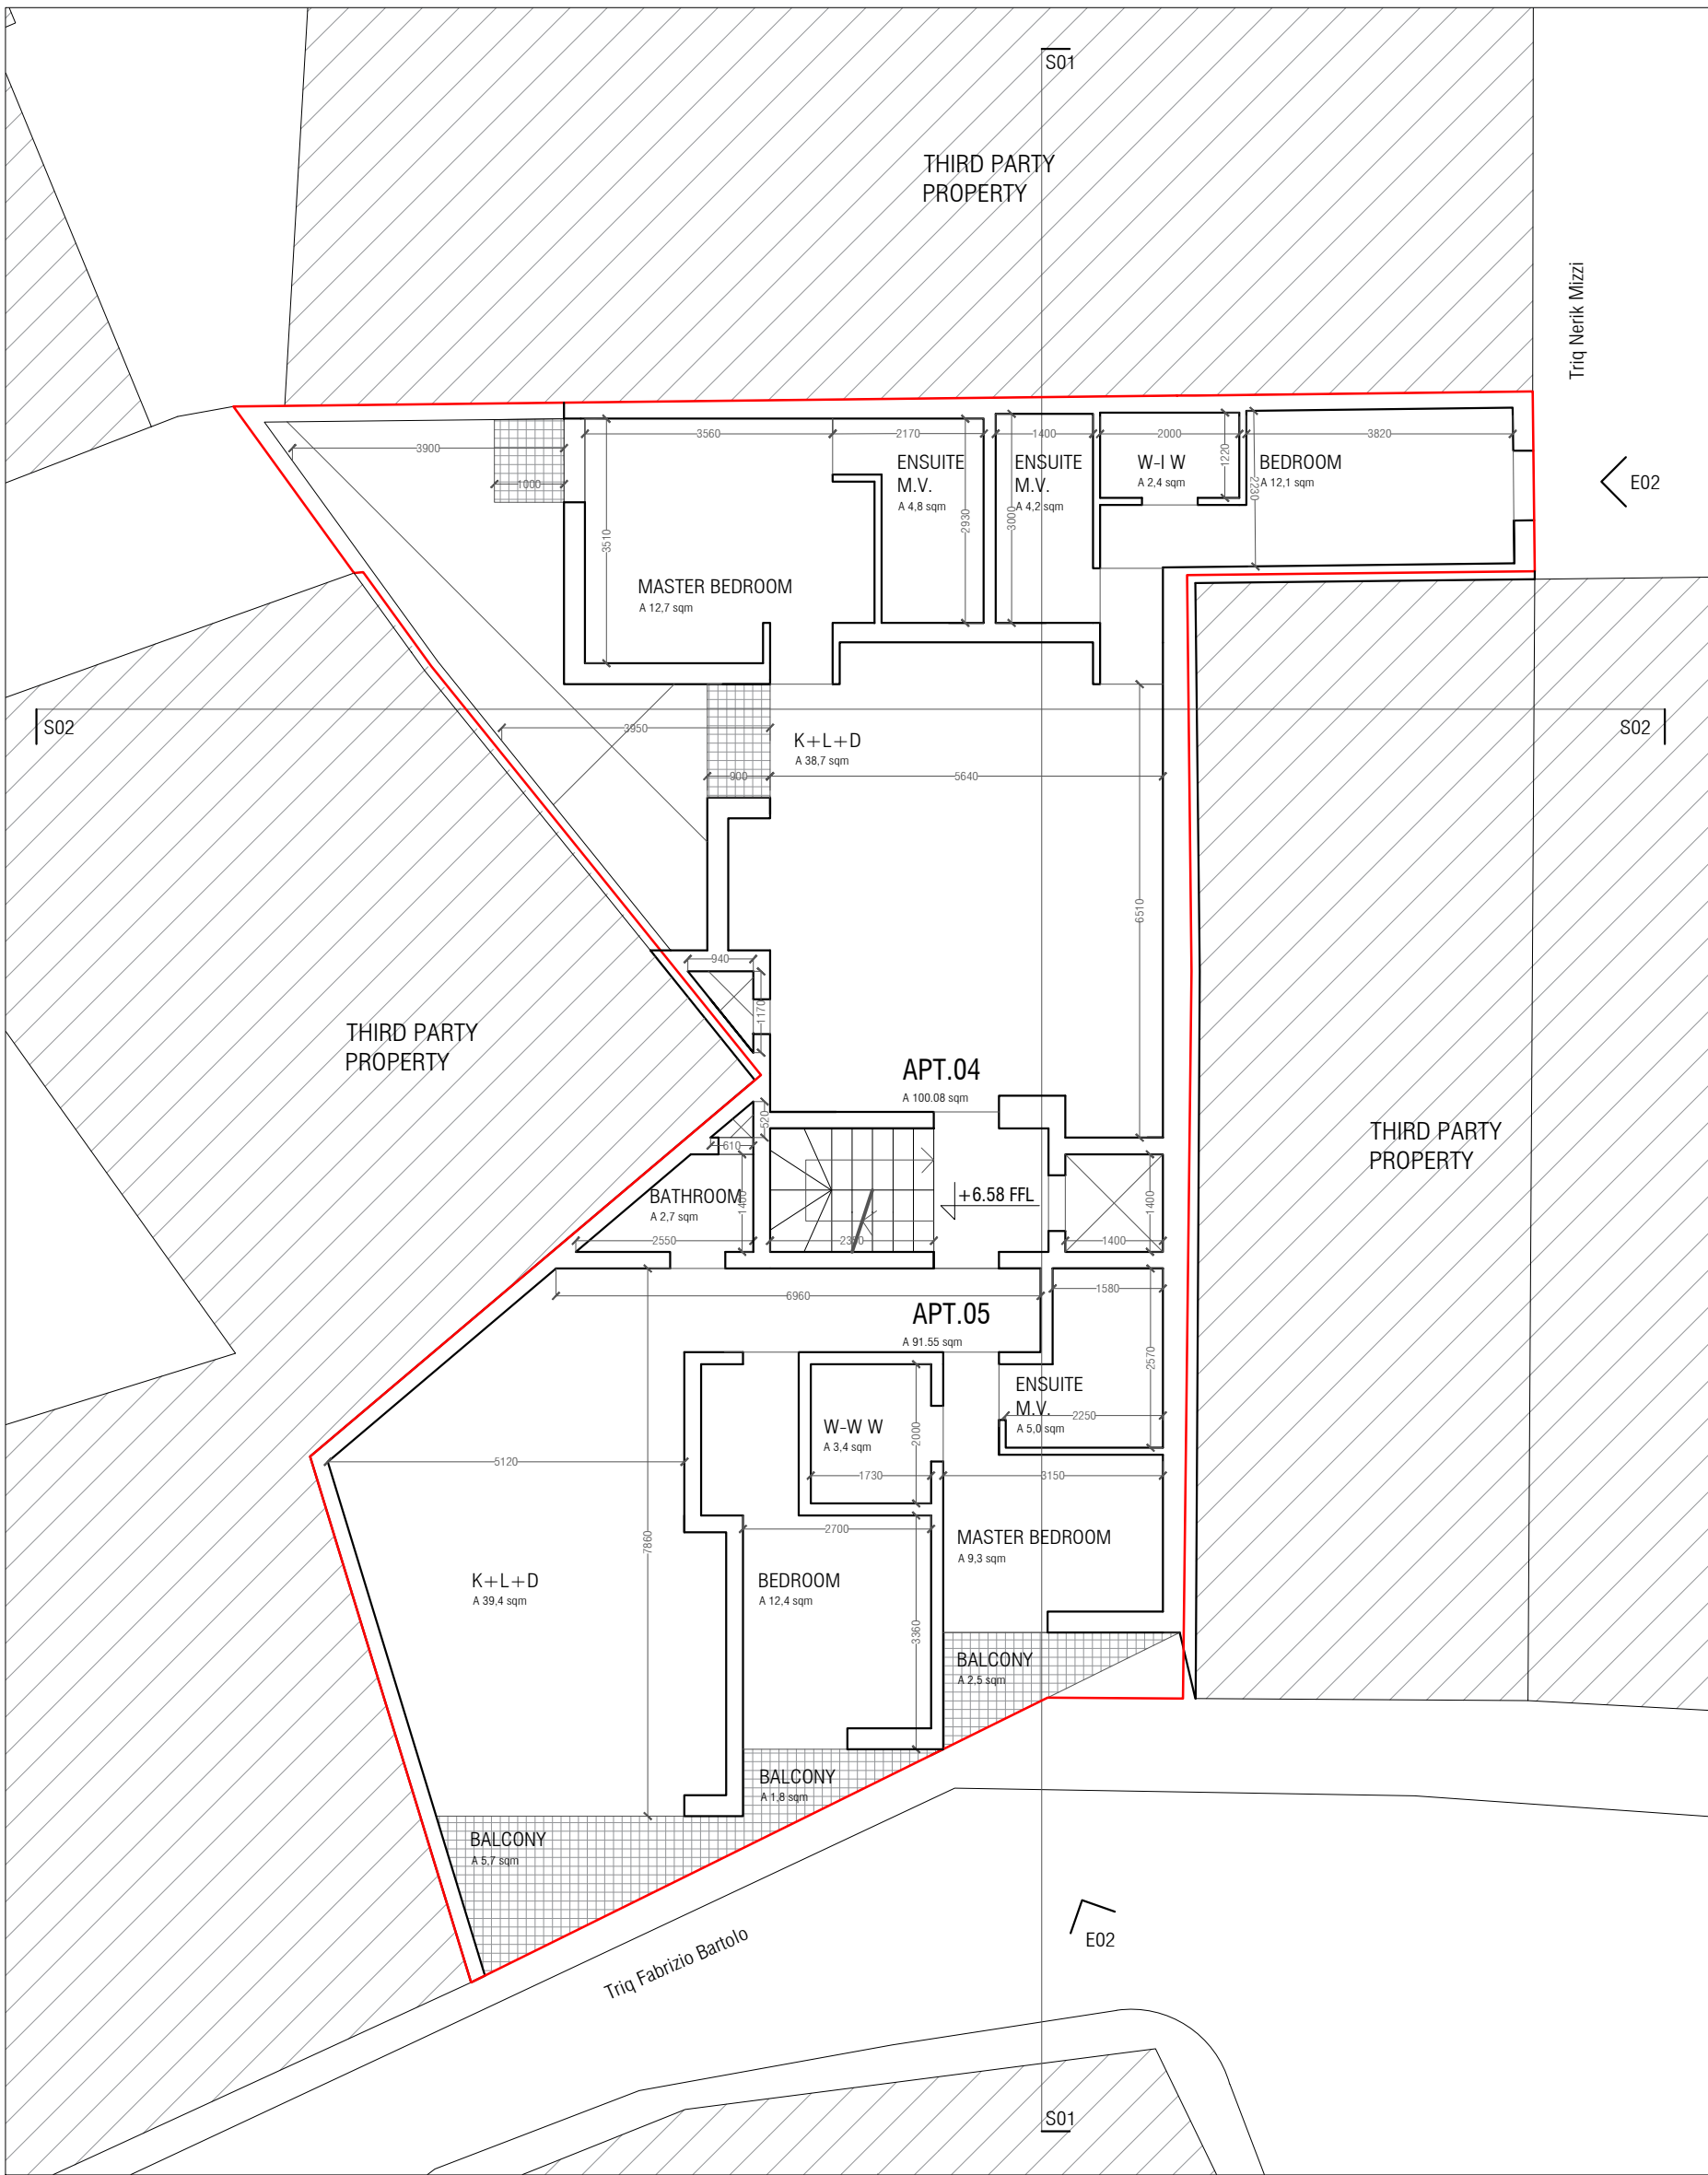

LEVEL 02

3DM Architecture
TRIQ IL-FURNARA ZONE 4
CENTRAL BUSINESS DISTRICT
BIRKKARA, CBD4040 MALTA
3dm@3dm.mt
003556 2701 7144

3DM ARCHITECTURE

DRAWN BY
3DM
13-Sep-22

REF. NUMBER
MST08-C

CLIENT NAME
PROJECT ADDRESS
PROJECT LOCATION
PROJECT NAME

CAVA DEVELOPMENTS
TRIQ FABRIZIO BARTOLO
MOSTA
S.O.A.O


DRAWING DETAILS
PROPOSED
LEVEL
02

D 0 2

PROPOSED



SCALE
PAPER SIZE
1:100
A3

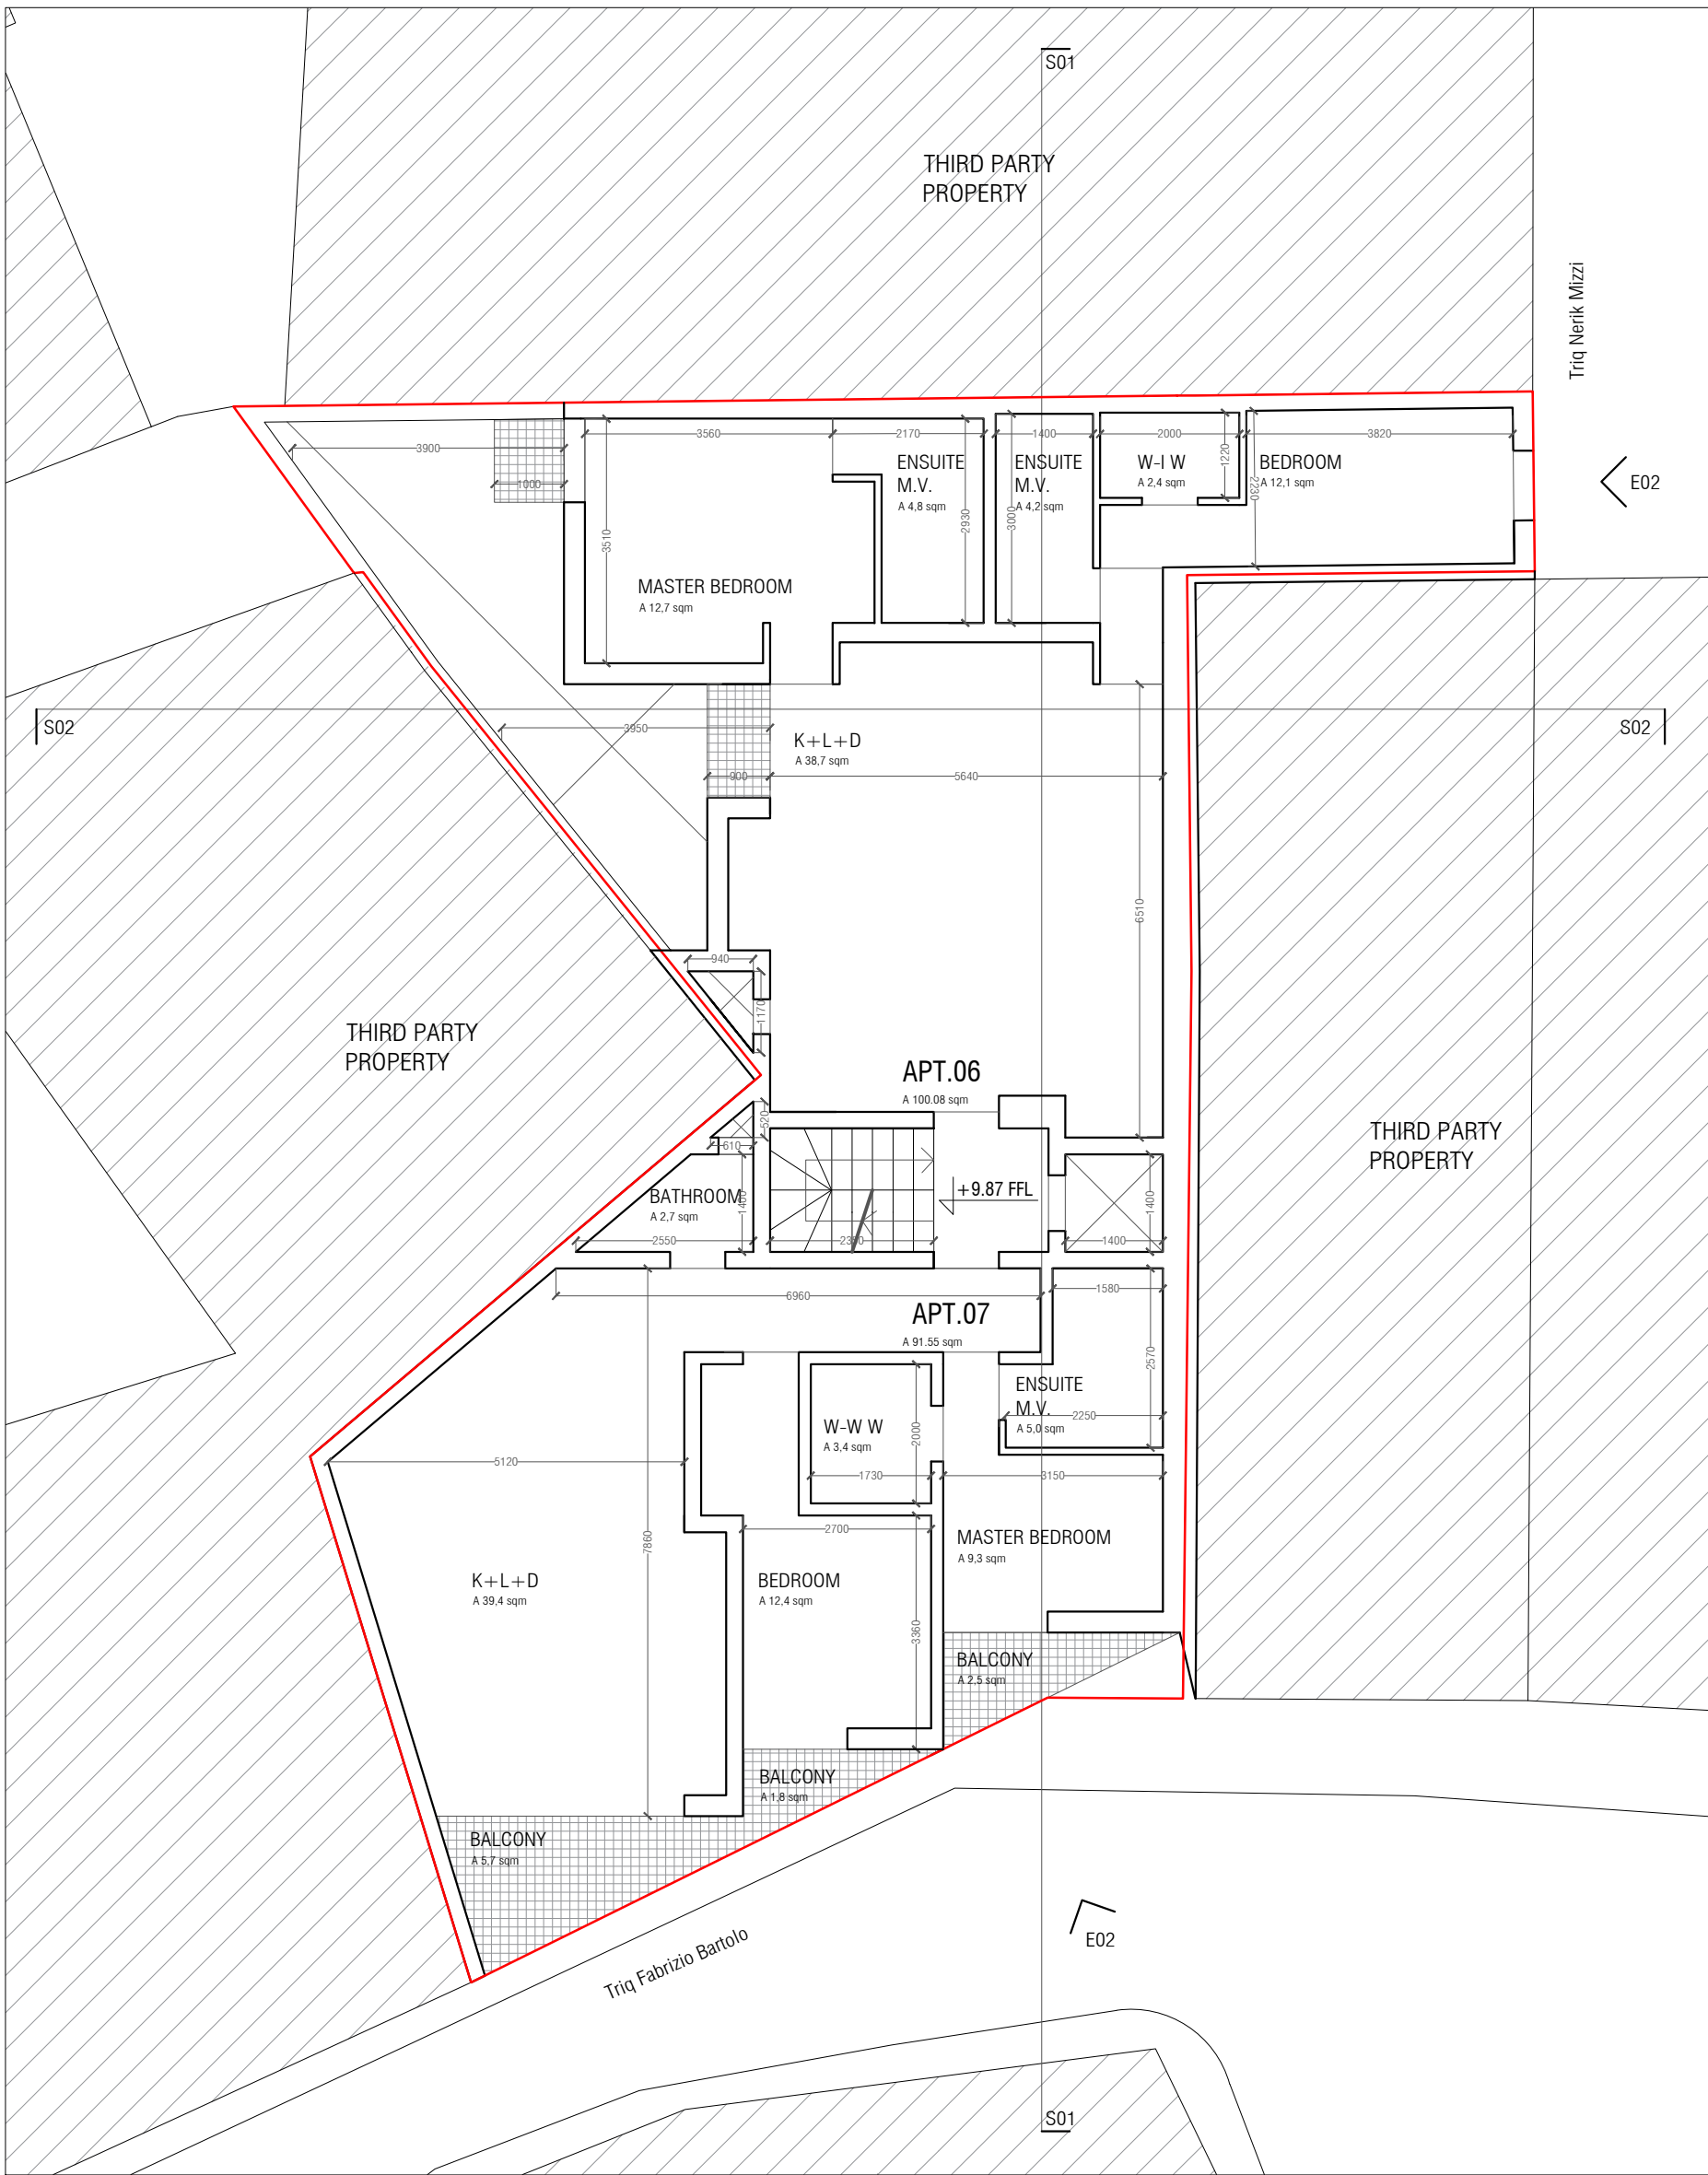

LEVEL 03



DRAWN BY
3DM
13-Sep-22

REF. NUMBER
MST08-C

CLIENT NAME
PROJECT ADDRESS
PROJECT LOCATION
PROJECT NAME

CAVA DEVELOPMENTS
TRIQ FABRIZIO BARTOLO
MOSTA
SQAQ


DRAWING DETAILS

PROPOSED
LEVEL
03

D02




PROPOSED

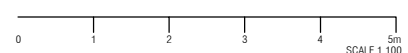

SCALE
PAPER SIZE

1:100
A3

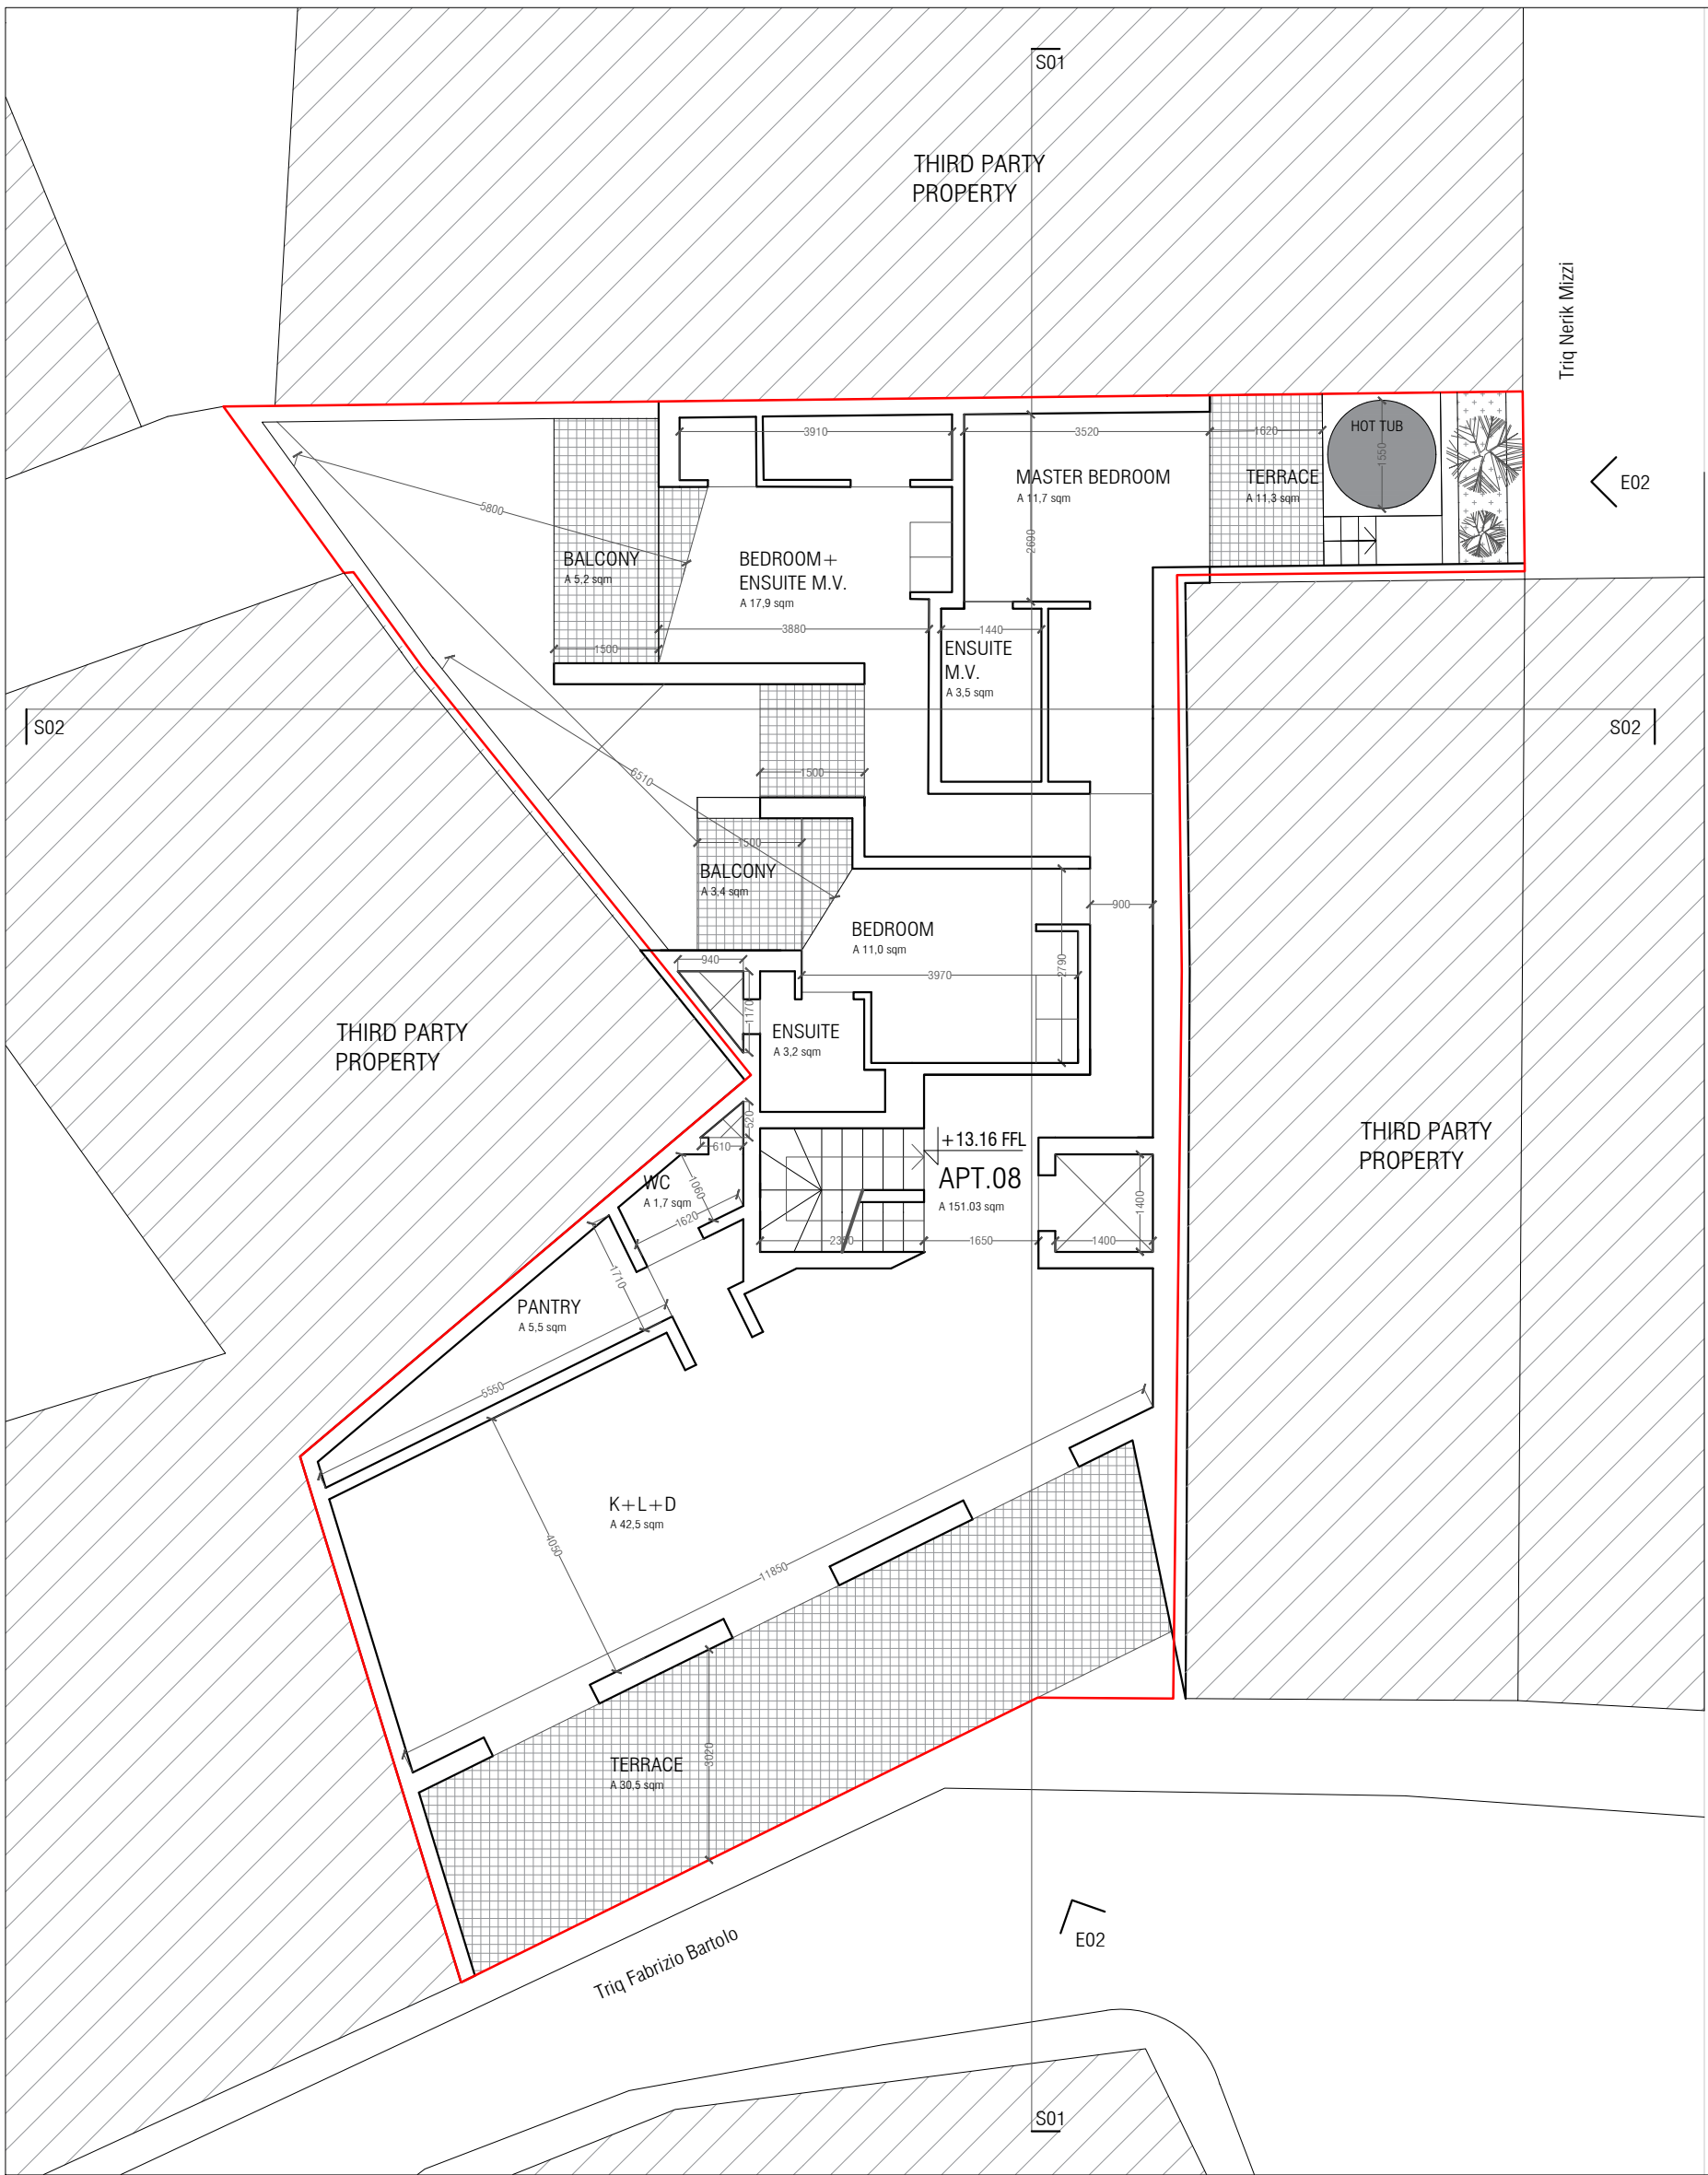

LEVEL 04

3DM Architecture
 TRIQ IL-FURNARA, ZONE 4
 CENTRAL BUSINESS DISTRICT
 BIRKIKKARA, CBD4040 MALTA
 3dm@3dm.mt
 003556 2701 7144

3DM ARCHITECTURE

DRAWN BY
3DM
 13-Sep-22

REF. NUMBER
MST08-C

CLIENT NAME
 PROJECT ADDRESS
 PROJECT LOCATION
 PROJECT NAME

CAVA DEVELOPMENTS
 TRIQ FABRIZIO BARTOLO
MOSTA
 S.O.A.Q.


DRAWING DETAILS

PROPOSED
LEVEL
04

D 0 2



PROPOSED

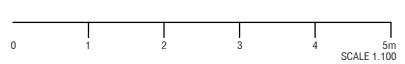

SCALE
 PAPER SIZE

1:100
 A3