

DRAFT


GFA	
LEVELS	AREA (sqm)

VILLA 02	
00. LEVEL -1	165.05
01. LEVEL 0	96.28
02. LEVEL 1	90.19
03. LEVEL 2	22.13

VILLA 03	
00. LEVEL -1	207.41
01. LEVEL 0	90.74
02. LEVEL 1	97.14
03. LEVEL 2	17.91

VILLA 04	
00. LEVEL -1	194.52
01. LEVEL 0	82.90
02. LEVEL 1	94.38
03. LEVEL 2	17.86

VILLA 01	
00. LEVEL -1	163.20
01. LEVEL 0	101.39
02. LEVEL 1	87.41
03. LEVEL 2	25.90

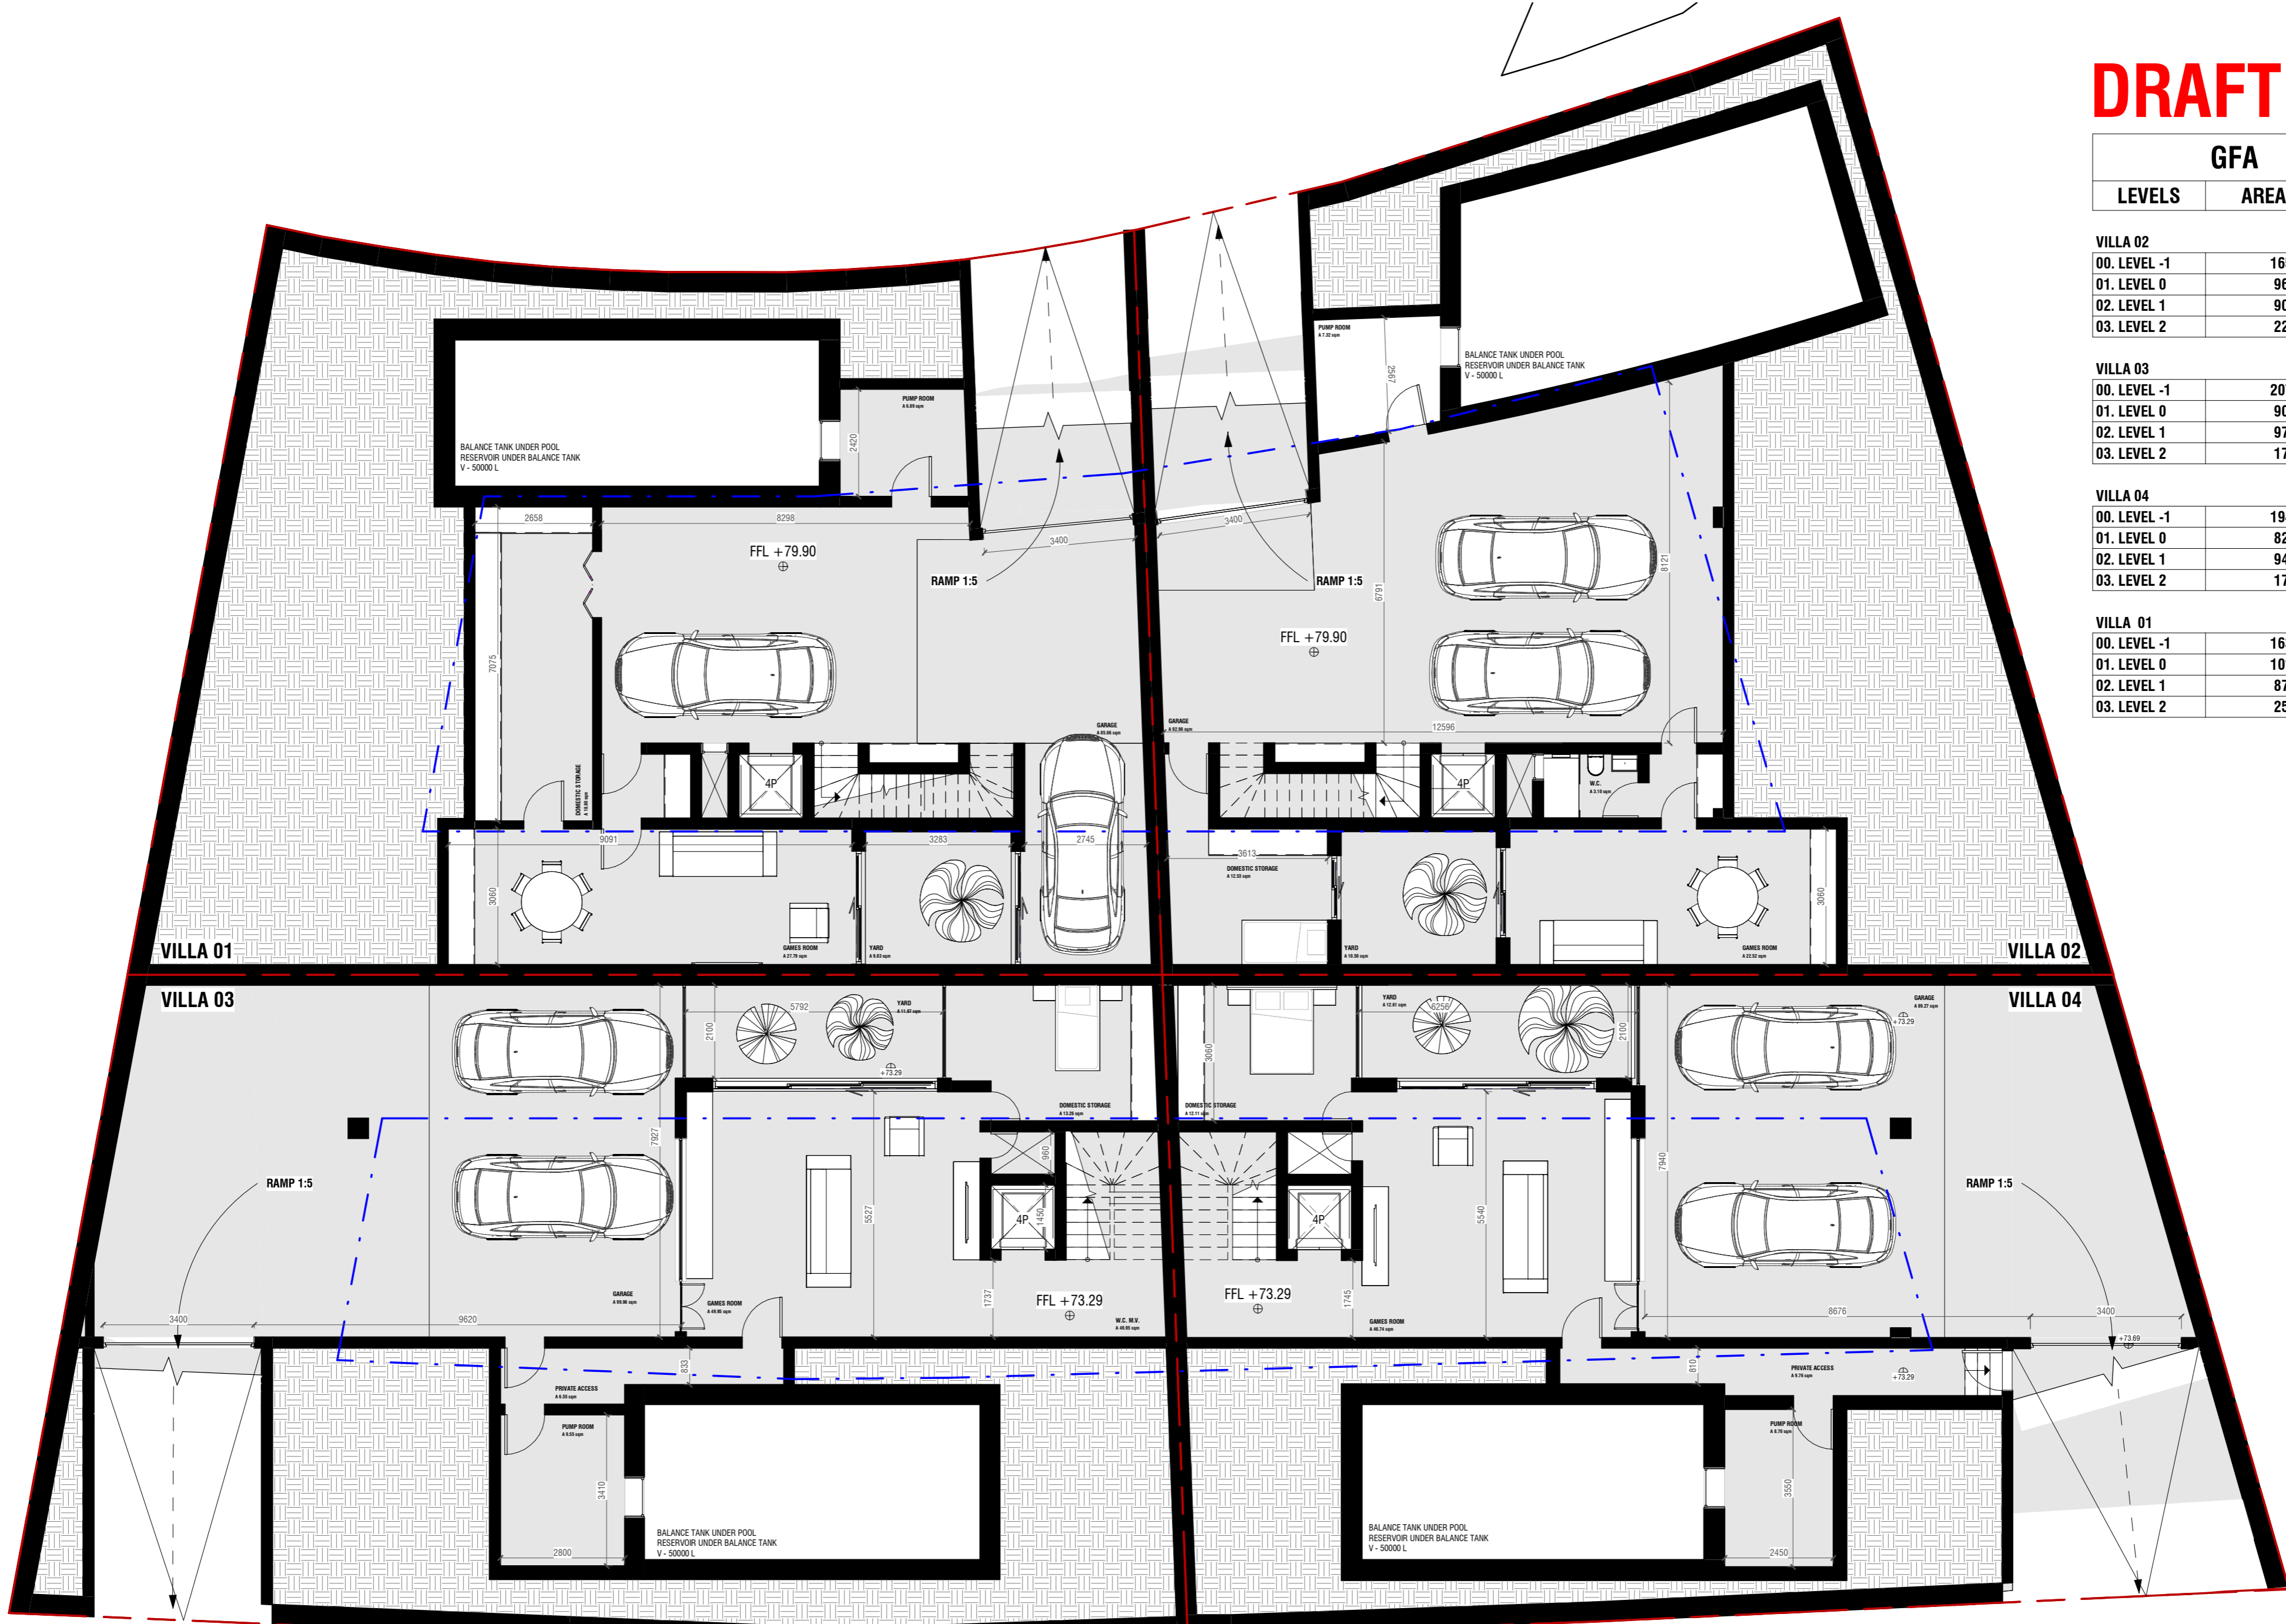

3DM ARCHITECTURE
CENTRAL BUSINESS DISTRICT
BIRKIRKARA, CROISSANT ROAD
3dm@3dm.net
00356 2707 7144

DRAWN BY
TBQ
1009/21
REF. NUMBER
MAD10

CLIENT NAME
PROJECT ADDRESS
PROJECT LOCATION
PROJECT NAME
ICLTD
Triq Fomm il-Ghellem
and Triq il-Pedjalwet
Madliena
V04


DRAWING DETAILS

LEVEL -1

D07

SCALE
PAPER SIZE
1 : 100 on A2

LEVEL -1
SCALE 1 : 100

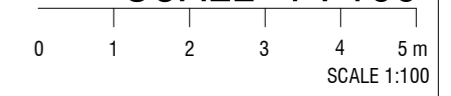

DRAFT

GFA	
LEVELS	AREA (sqm)

VILLA 02	
00. LEVEL -1	165.05
01. LEVEL 0	96.28
02. LEVEL 1	90.19
03. LEVEL 2	22.13

VILLA 03	
00. LEVEL -1	207.41
01. LEVEL 0	90.74
02. LEVEL 1	97.14
03. LEVEL 2	17.91

VILLA 04	
00. LEVEL -1	194.52
01. LEVEL 0	82.90
02. LEVEL 1	94.38
03. LEVEL 2	17.86


VILLA 01	
00. LEVEL -1	163.20
01. LEVEL 0	101.39
02. LEVEL 1	87.41
03. LEVEL 2	25.90



TRIQ FOMM L - GHELIEM

TRIQ IL - PEDIDALWETT

LEVEL 00
SCALE 1 : 100

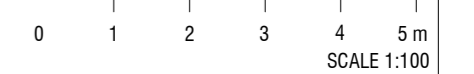

3DM ARCHITECTURE
BIRKIRKARA, CIESQIQQI MALTA
3dm@3dm.net
00356 9707 7144

DRAWN BY
TBQ
REF. NUMBER
MAD10

CLIENT NAME
PROJECT ADDRESS
PROJECT LOCATION
PROJECT NAME
V04
Triq Fomm il-Gheliem
and Triq il-Pedidawett
Madliena

DRAWING DETAILS

LEVEL 00

D07

SCALE
PAPER SIZE
1 : 100 on A2

DRAFT



GFA	
LEVELS	AREA (sqm)

VILLA 02	
00. LEVEL -1	165.05
01. LEVEL 0	96.28
02. LEVEL 1	90.19
03. LEVEL 2	22.13


VILLA 03	
00. LEVEL -1	207.41
01. LEVEL 0	90.74
02. LEVEL 1	97.14
03. LEVEL 2	17.91

VILLA 04	
00. LEVEL -1	194.52
01. LEVEL 0	82.90
02. LEVEL 1	94.38
03. LEVEL 2	17.86

VILLA 01	
00. LEVEL -1	163.20
01. LEVEL 0	101.39
02. LEVEL 1	87.41
03. LEVEL 2	25.90

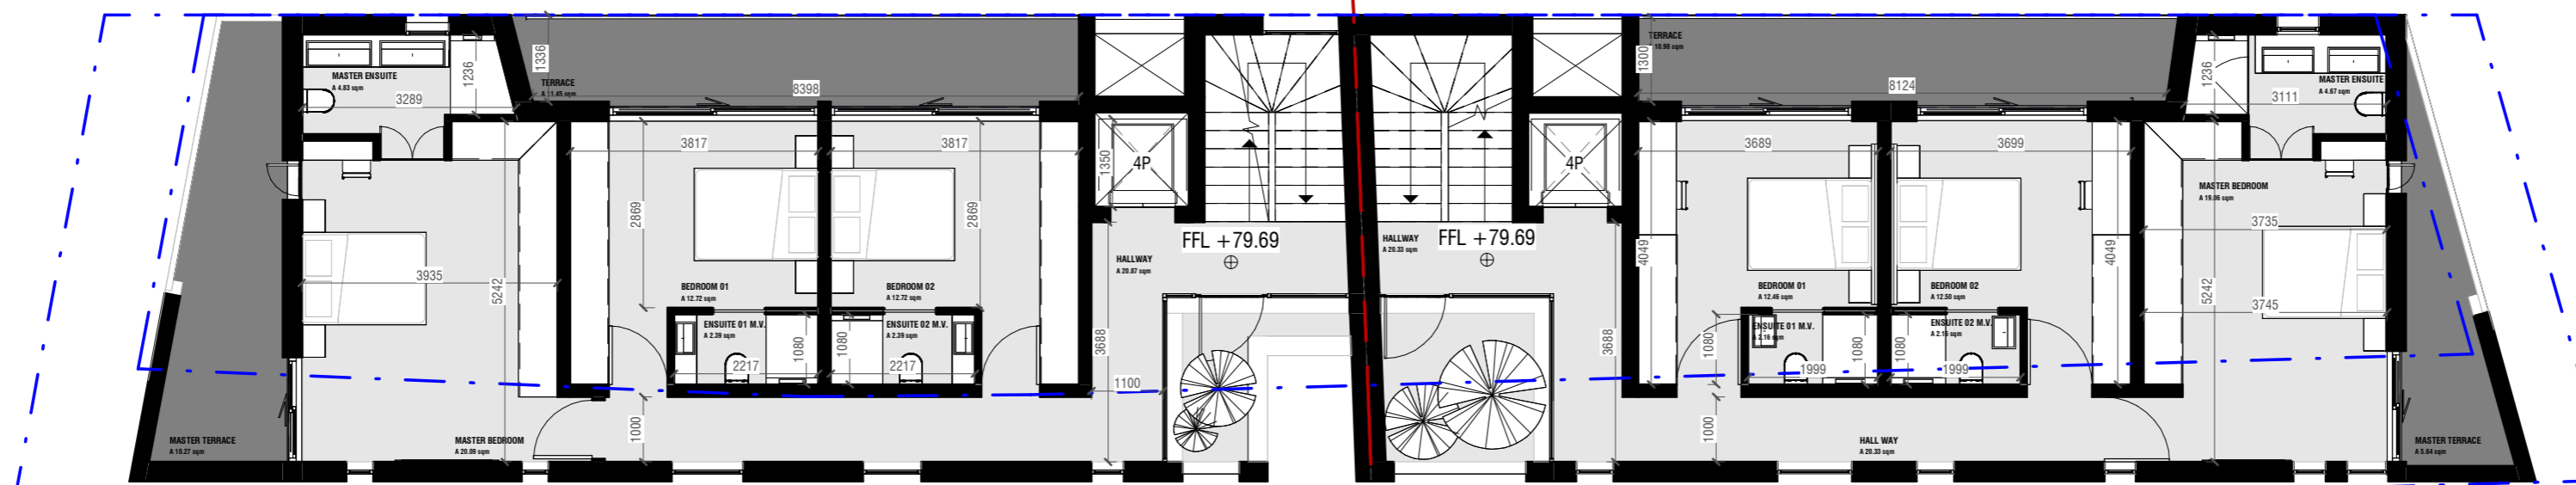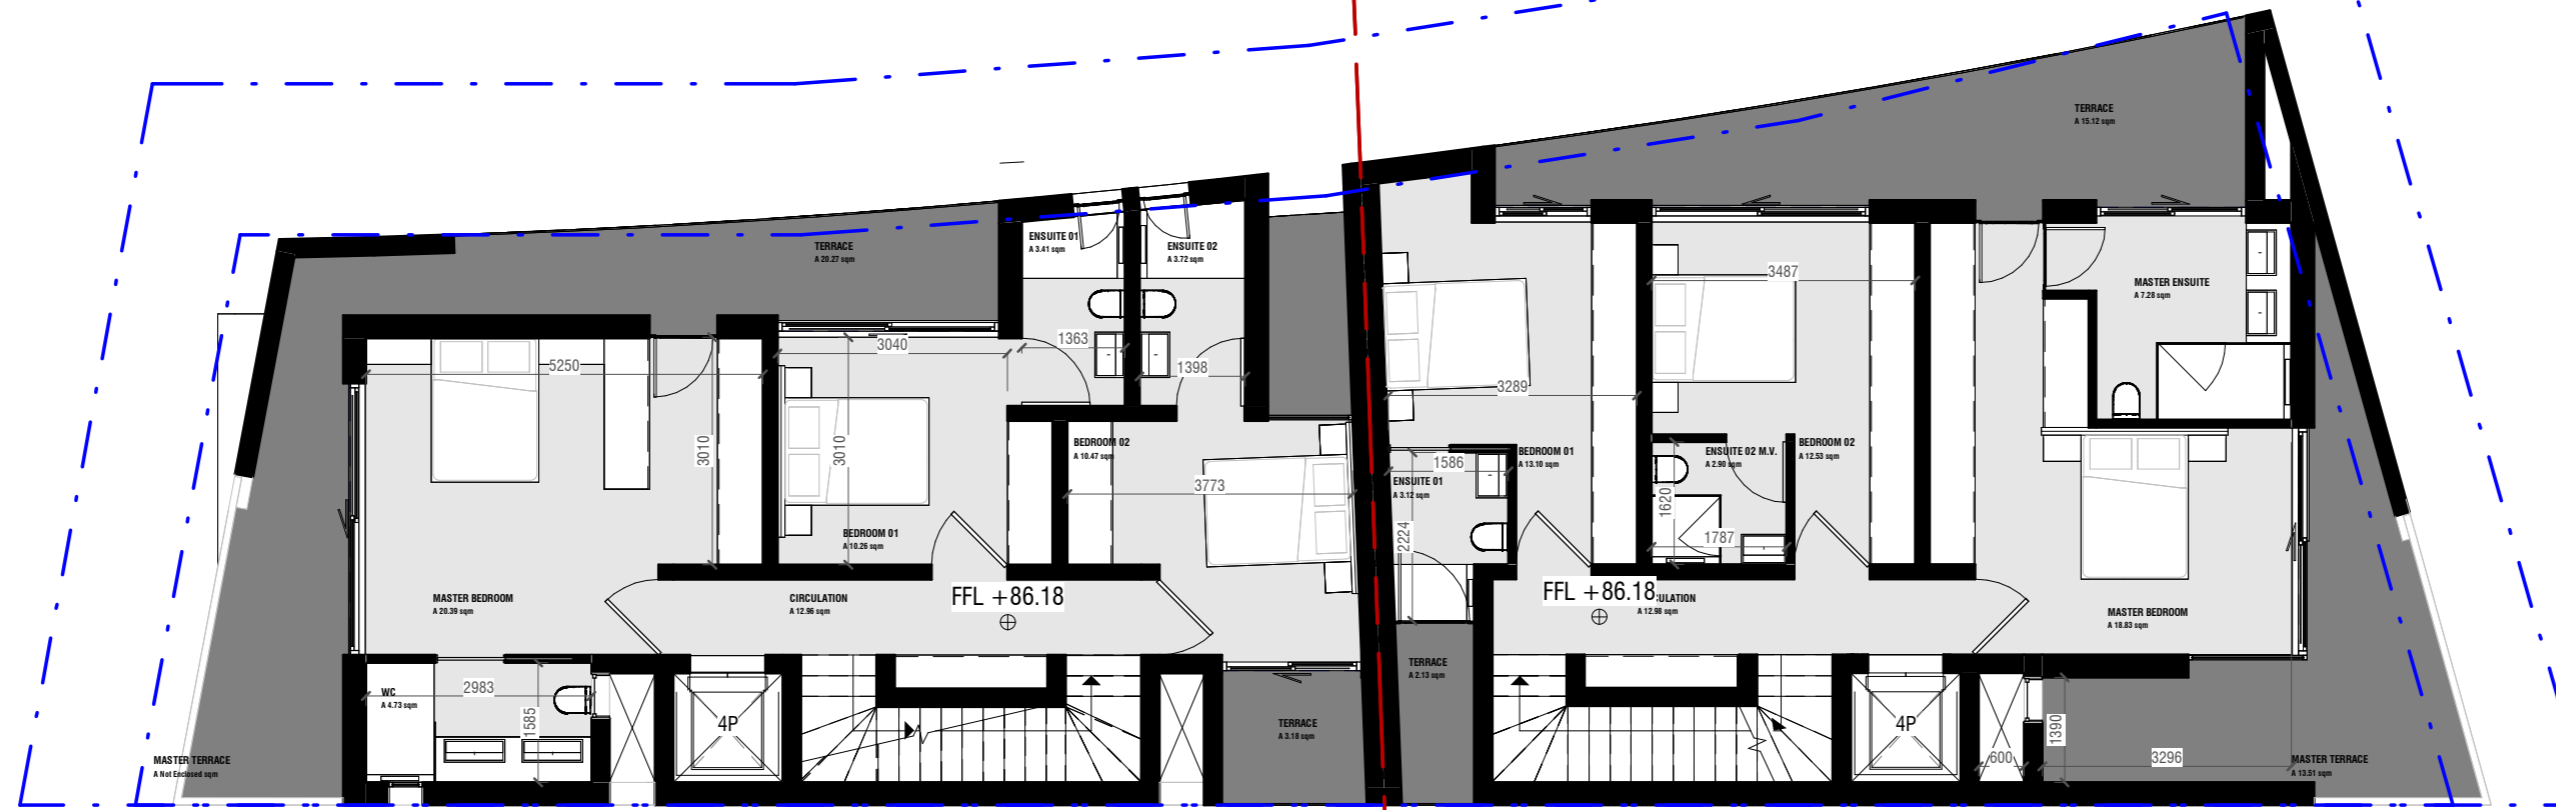

LEVEL 01
SCALE 1 : 100

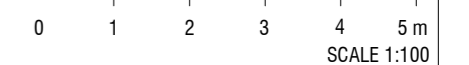

3DM ARCHITECTURE
CENTRAL BUSINESS DISTRICT
BIRKBECKA, CROGGH MALLA
3dm@3dm.net
0035 2207 7144

DRAWN BY
TBQ
100921
REF. NUMBER
MAD10

CLIENT NAME
PROJECT ADDRESS
PROJECT LOCATION
PROJECT NAME
ICL LTD
Triq Fomm il-Ghellem
and Triq il-Pedaliwett
Madliena
V04

DRAWING DETAILS

LEVEL 01

D07

SCALE
PAPER SIZE
1 : 100 on A2

DRAFT



GFA	
LEVELS	AREA (sqm)

VILLA 02	
00. LEVEL -1	165.05
01. LEVEL 0	96.28
02. LEVEL 1	90.19
03. LEVEL 2	22.13


VILLA 03	
00. LEVEL -1	207.41
01. LEVEL 0	90.74
02. LEVEL 1	97.14
03. LEVEL 2	17.91

VILLA 04	
00. LEVEL -1	194.52
01. LEVEL 0	82.90
02. LEVEL 1	94.38
03. LEVEL 2	17.86

VILLA 01	
00. LEVEL -1	163.20
01. LEVEL 0	101.39
02. LEVEL 1	87.41
03. LEVEL 2	25.90

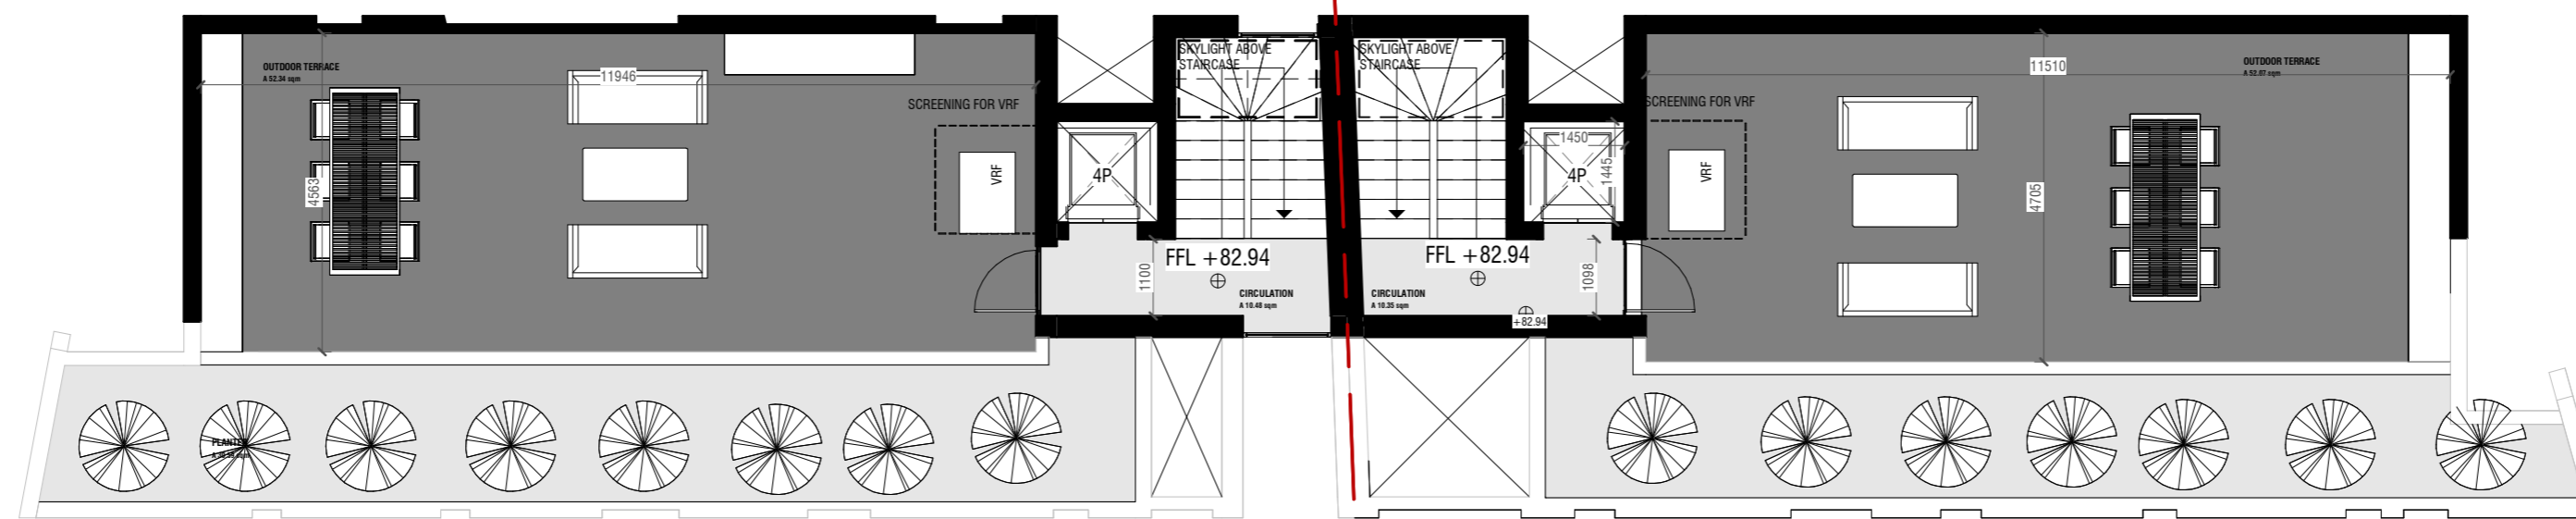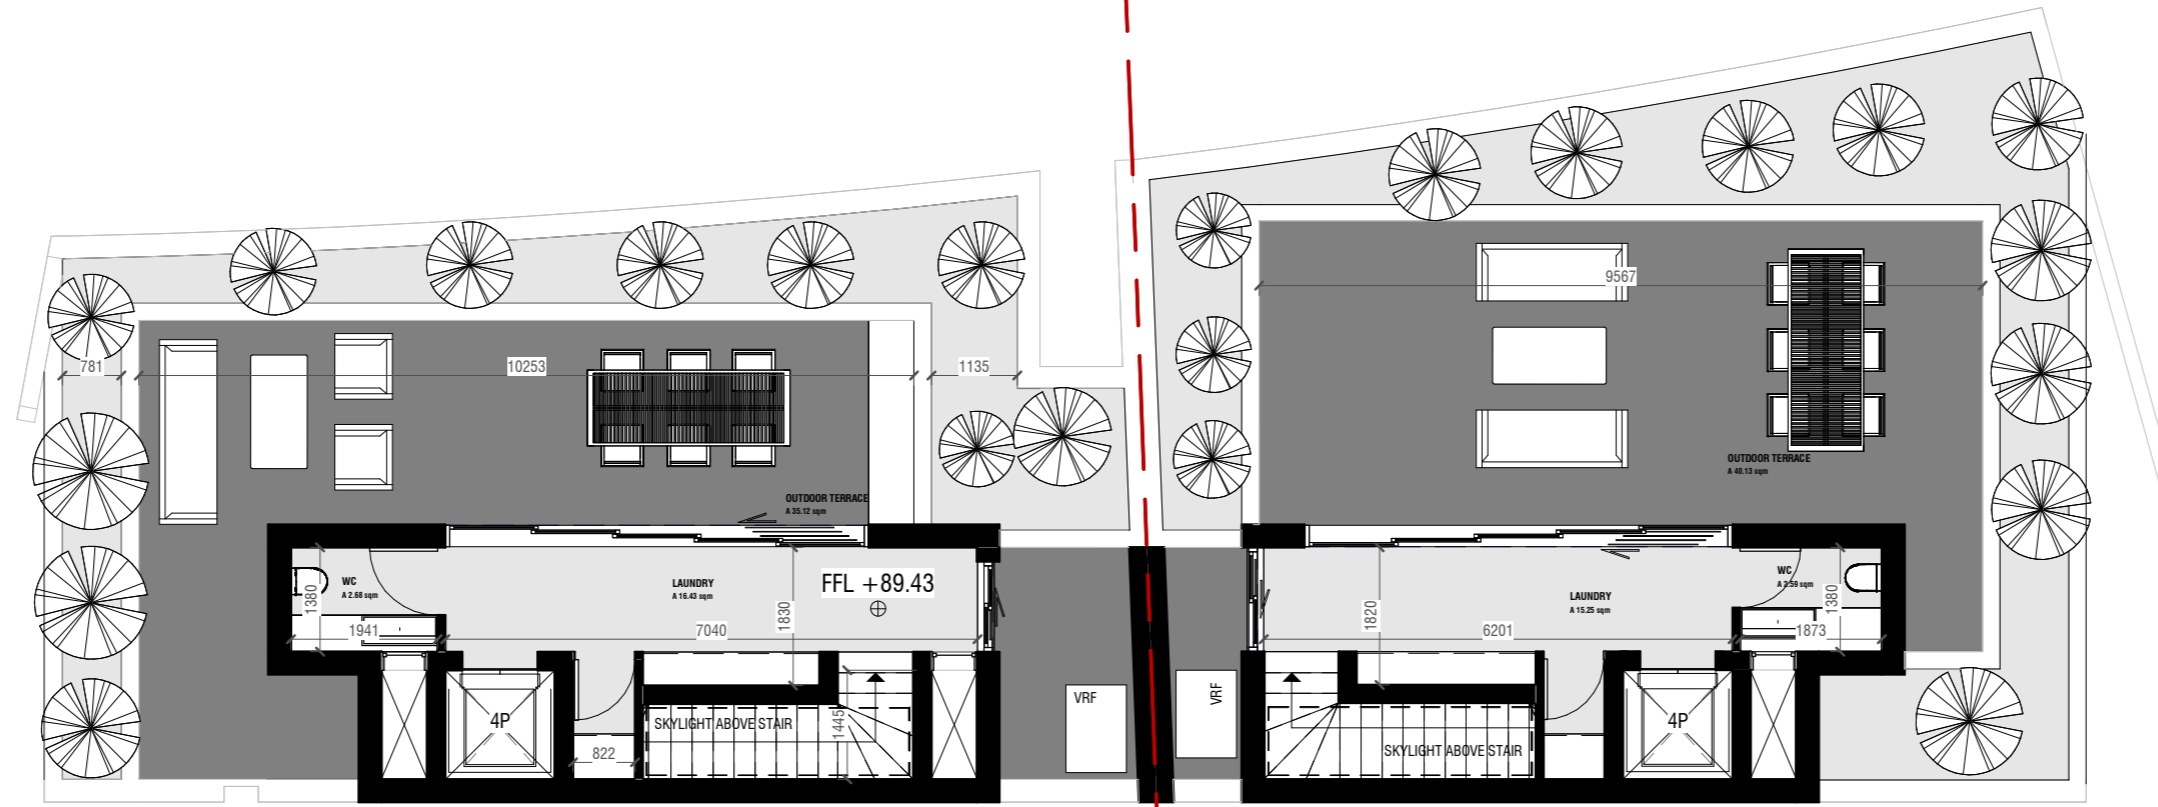

LEVEL 02
SCALE 1 : 100

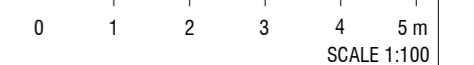


3DM ARCHITECTURE
TRIQ IL-PEĠDALIWEW
CENTRAL BUSINESS DISTRICT
BIRKIRKARA, CIESQIQQO MALTA
3dm@3dm.net
00356 2707 7144

DRAWN BY
TBQ
REF. NUMBER
MAD10

CLIENT NAME
PROJECT ADDRESS
PROJECT LOCATION
PROJECT NAME
IC LTD
Triq Fomm il-Ghellem
and Triq il-Pedaliwew
Madrana
V04


DRAWING DETAILS
LEVEL 02

D07

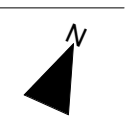

SCALE
PAPER SIZE
1 : 100 on A2

DRAFT

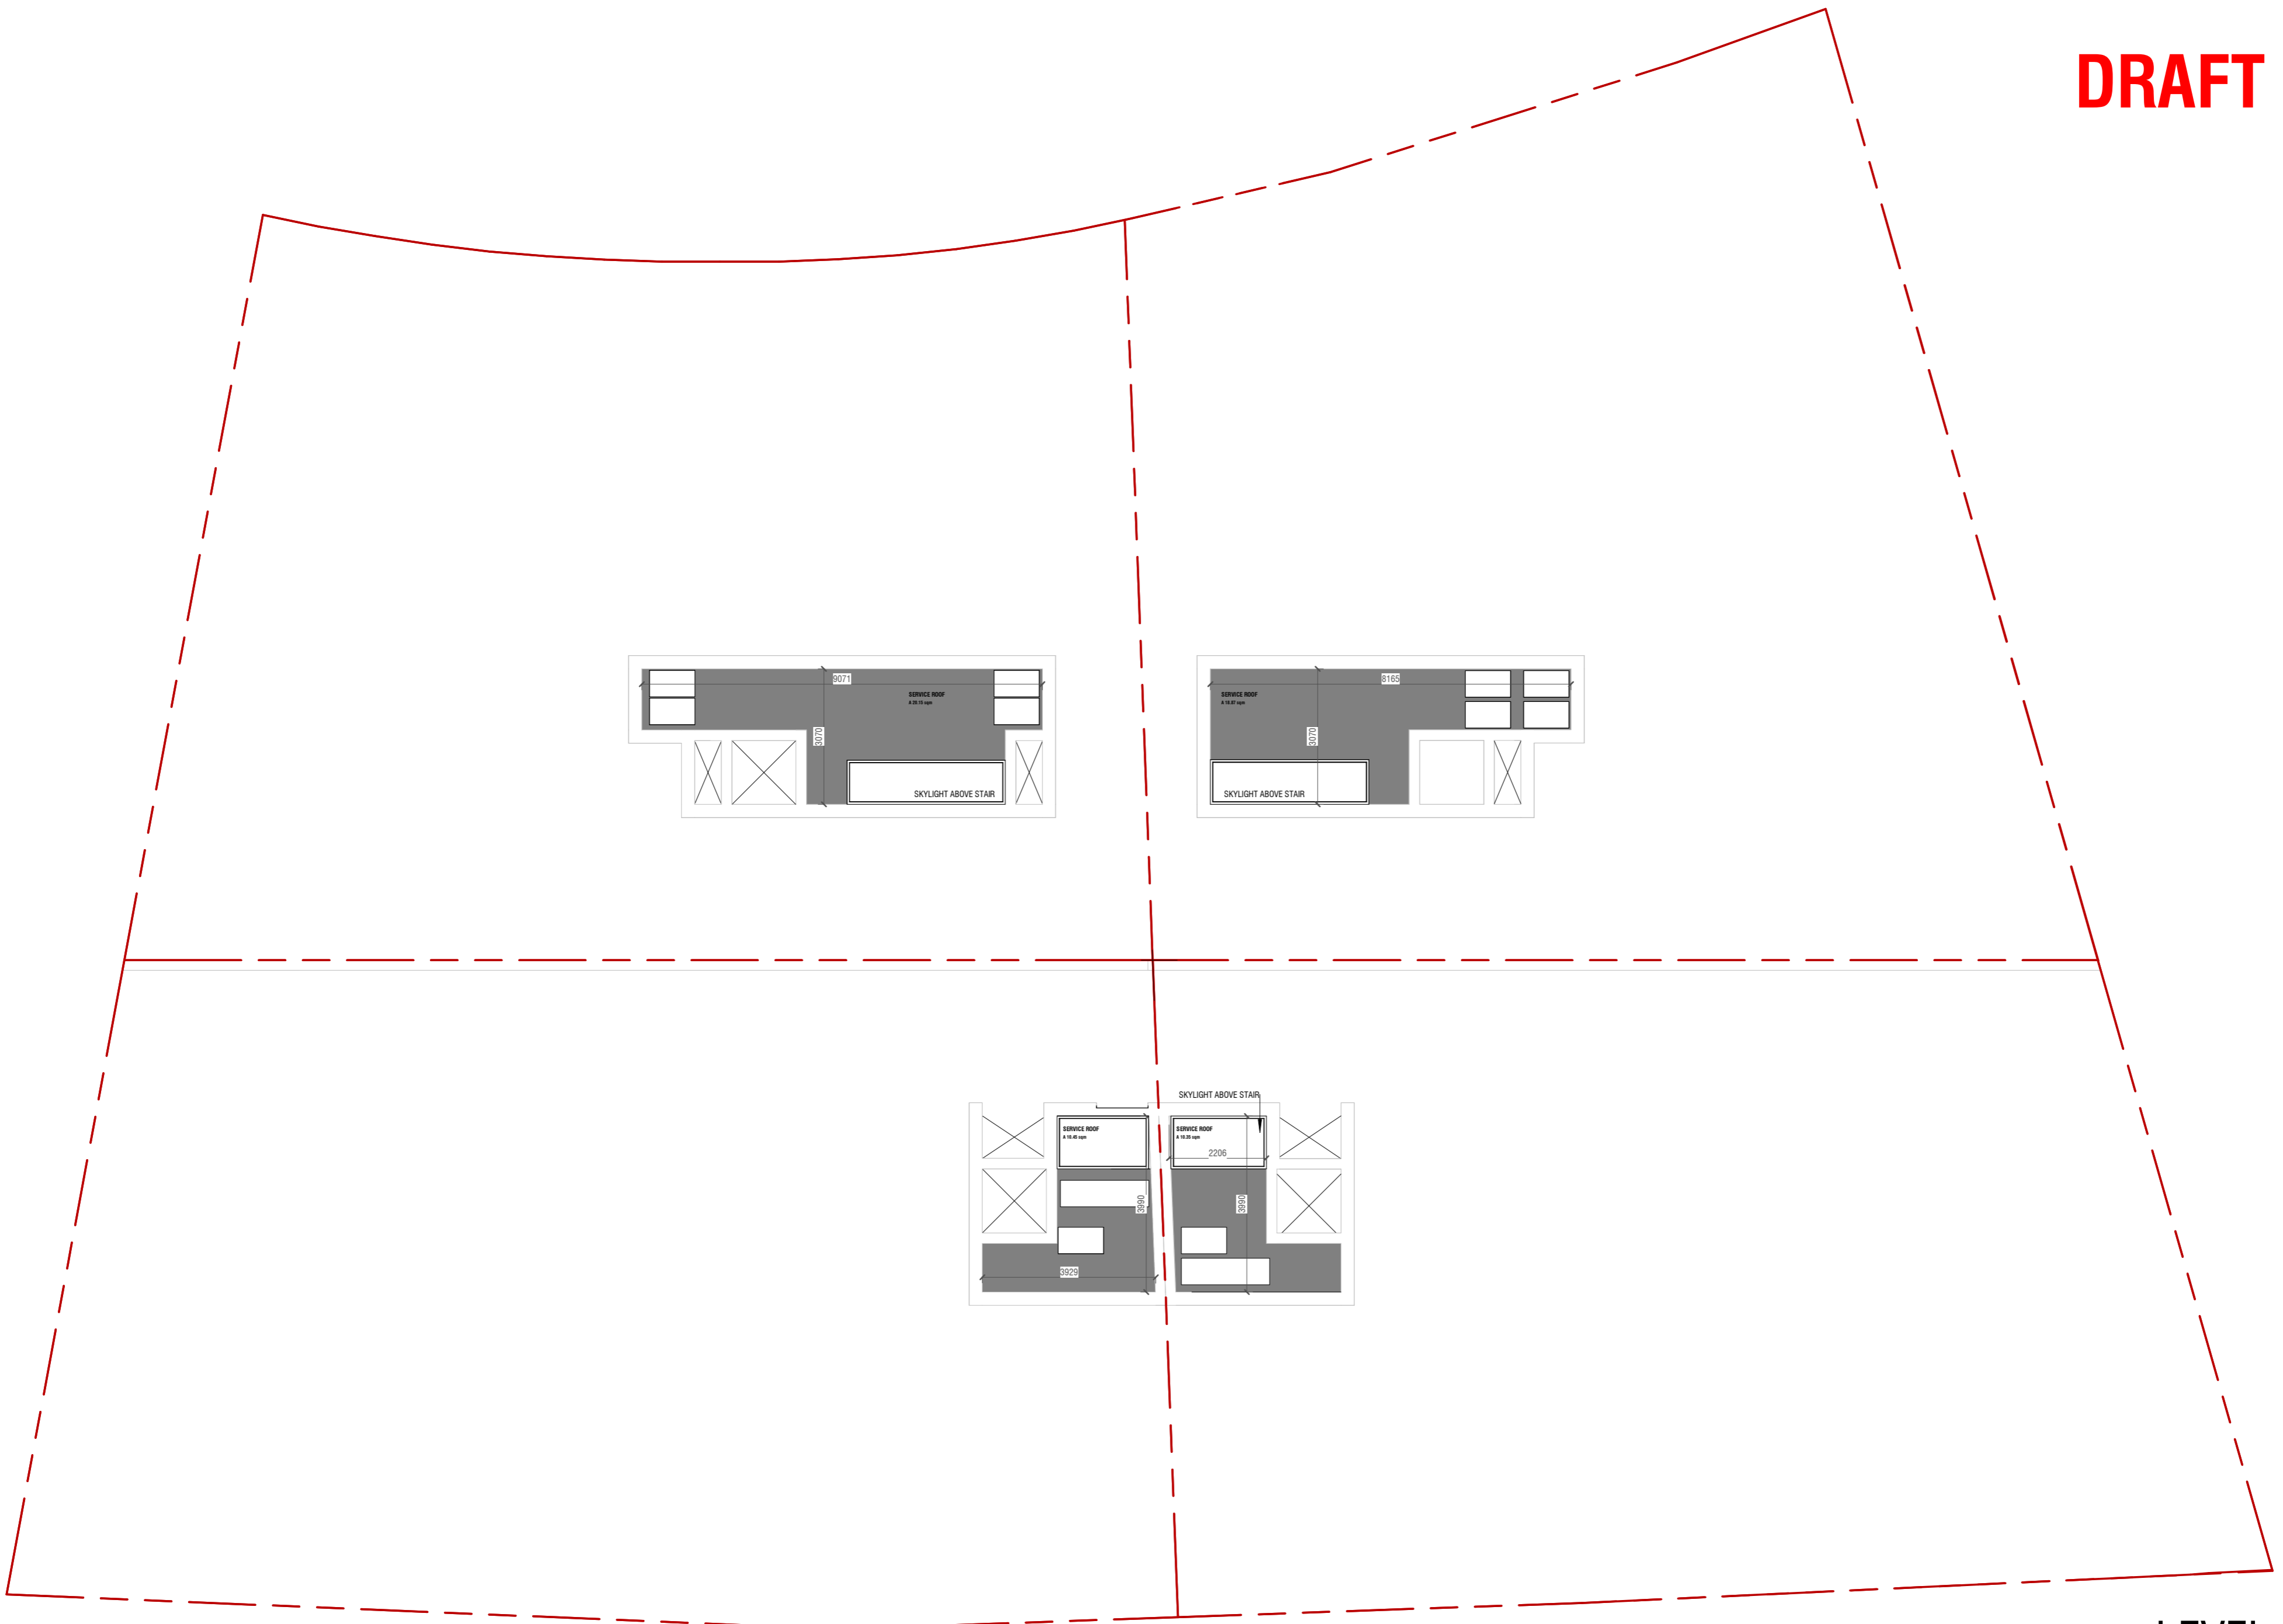

LEVEL 03
SCALE 1 : 100



3DM ARCHITECTURE
TRIQ IL-GHELLEM
CENTRAL BUSINESS DISTRICT
BIRKIRKARA, CIESQIQQ MALT
3dm@3dm.net
00354 9201 7144

DRAWN BY
TBQ

REF. NUMBER
MAD10

CLIENT NAME
PROJECT ADDRESS
PROJECT LOCATION
PROJECT NAME

ICLTD
Triq Fomm il-Ghellem
and Triq il-Pedjalwet
Madrana
V04

DRAWING DETAILS

LEVEL 03

D07



SCALE
PAPER SIZE:
1 : 100 on A2