


VILLA 01
 PLOT AREA - 304sqm
 BUILD UP AREA - 93.4sqm

draft

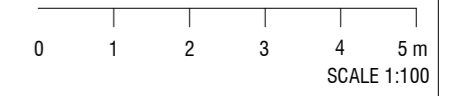

3DM ARCHITECTURE
 3dm@3dm.net
 003542017144

DRAWN BY
 TBQ
 11/01/2021


REF. NUMBER
 IBG03-1

CLIENT NAME
 PROJECT ADDRESS
 PROJECT LOCATION
 PROJECT NAME

ICILTD
 Triq l-istasjia
 Ibragg
 Stasija

DRAWING DETAILS
LEVEL 0A
D01

SCALE
 PAPER SIZE
1 : 100 on A2

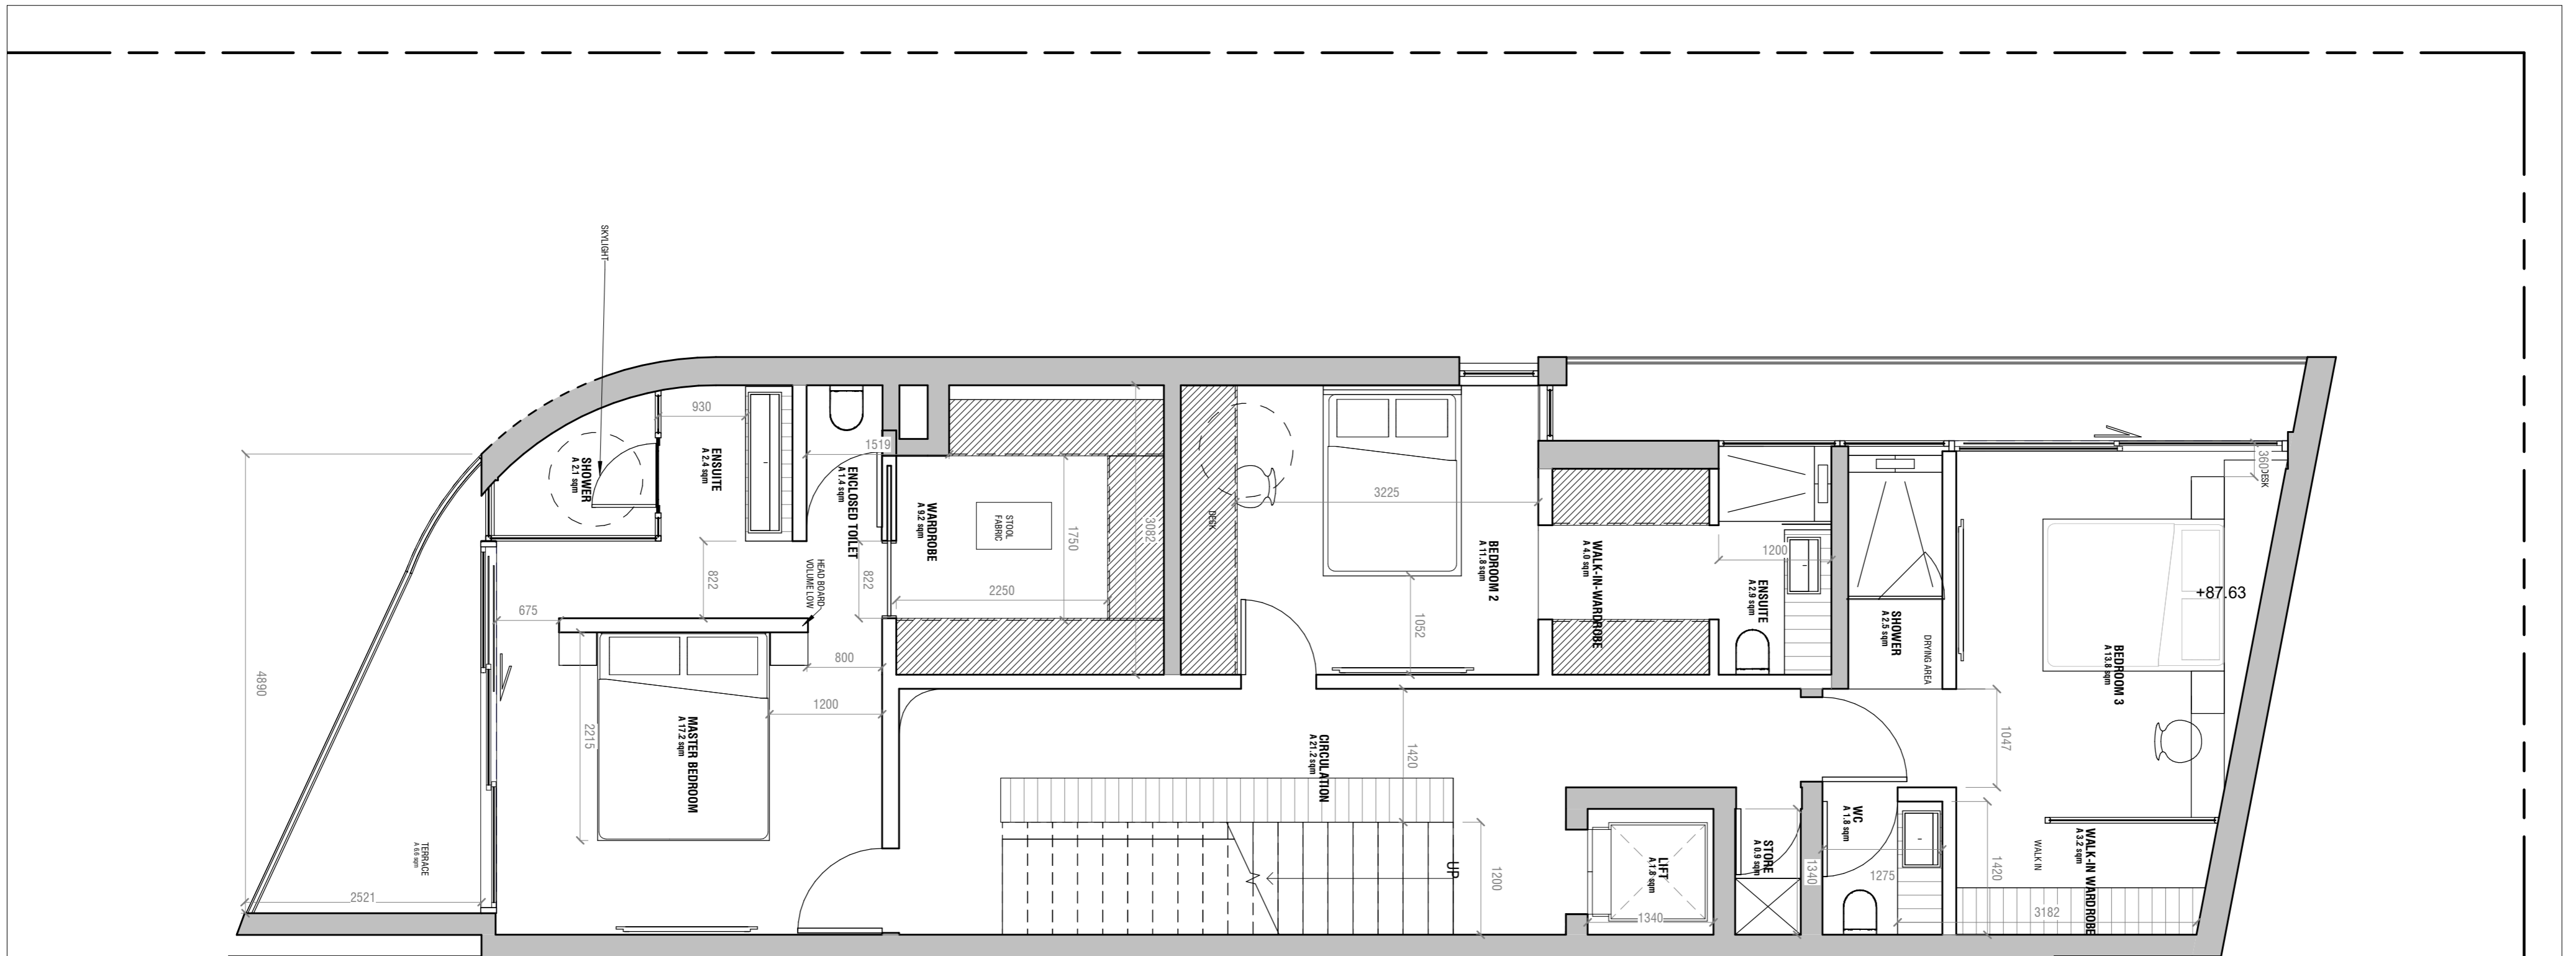

+87.63

VILLA 02


VILLA 01

PLOT AREA - 304sqm
 BUILD UP AREA - 127.6sqm

draft

STORAGE

+87.63

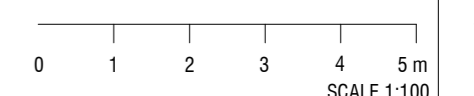

3DM ARCHITECTURE
 3dm@3dm.net
 00353 2071 7144
 CENTRAL BUSINESS DISTRICT
 BIKKINWALA, CIBERDO MAJLIS

DRAWN BY
 TBQ

REF. NUMBER
 IBG03-1

CLIENT NAME
 PROJECT ADDRESS
 PROJECT LOCATION
 PROJECT NAME

ICL LTD
 Triq l-Istasija
 Ibragg
 Stasija


DRAWING DETAILS

LEVEL 1A

D01




SCALE
 PAPER SIZE
 1 : 50 on A2

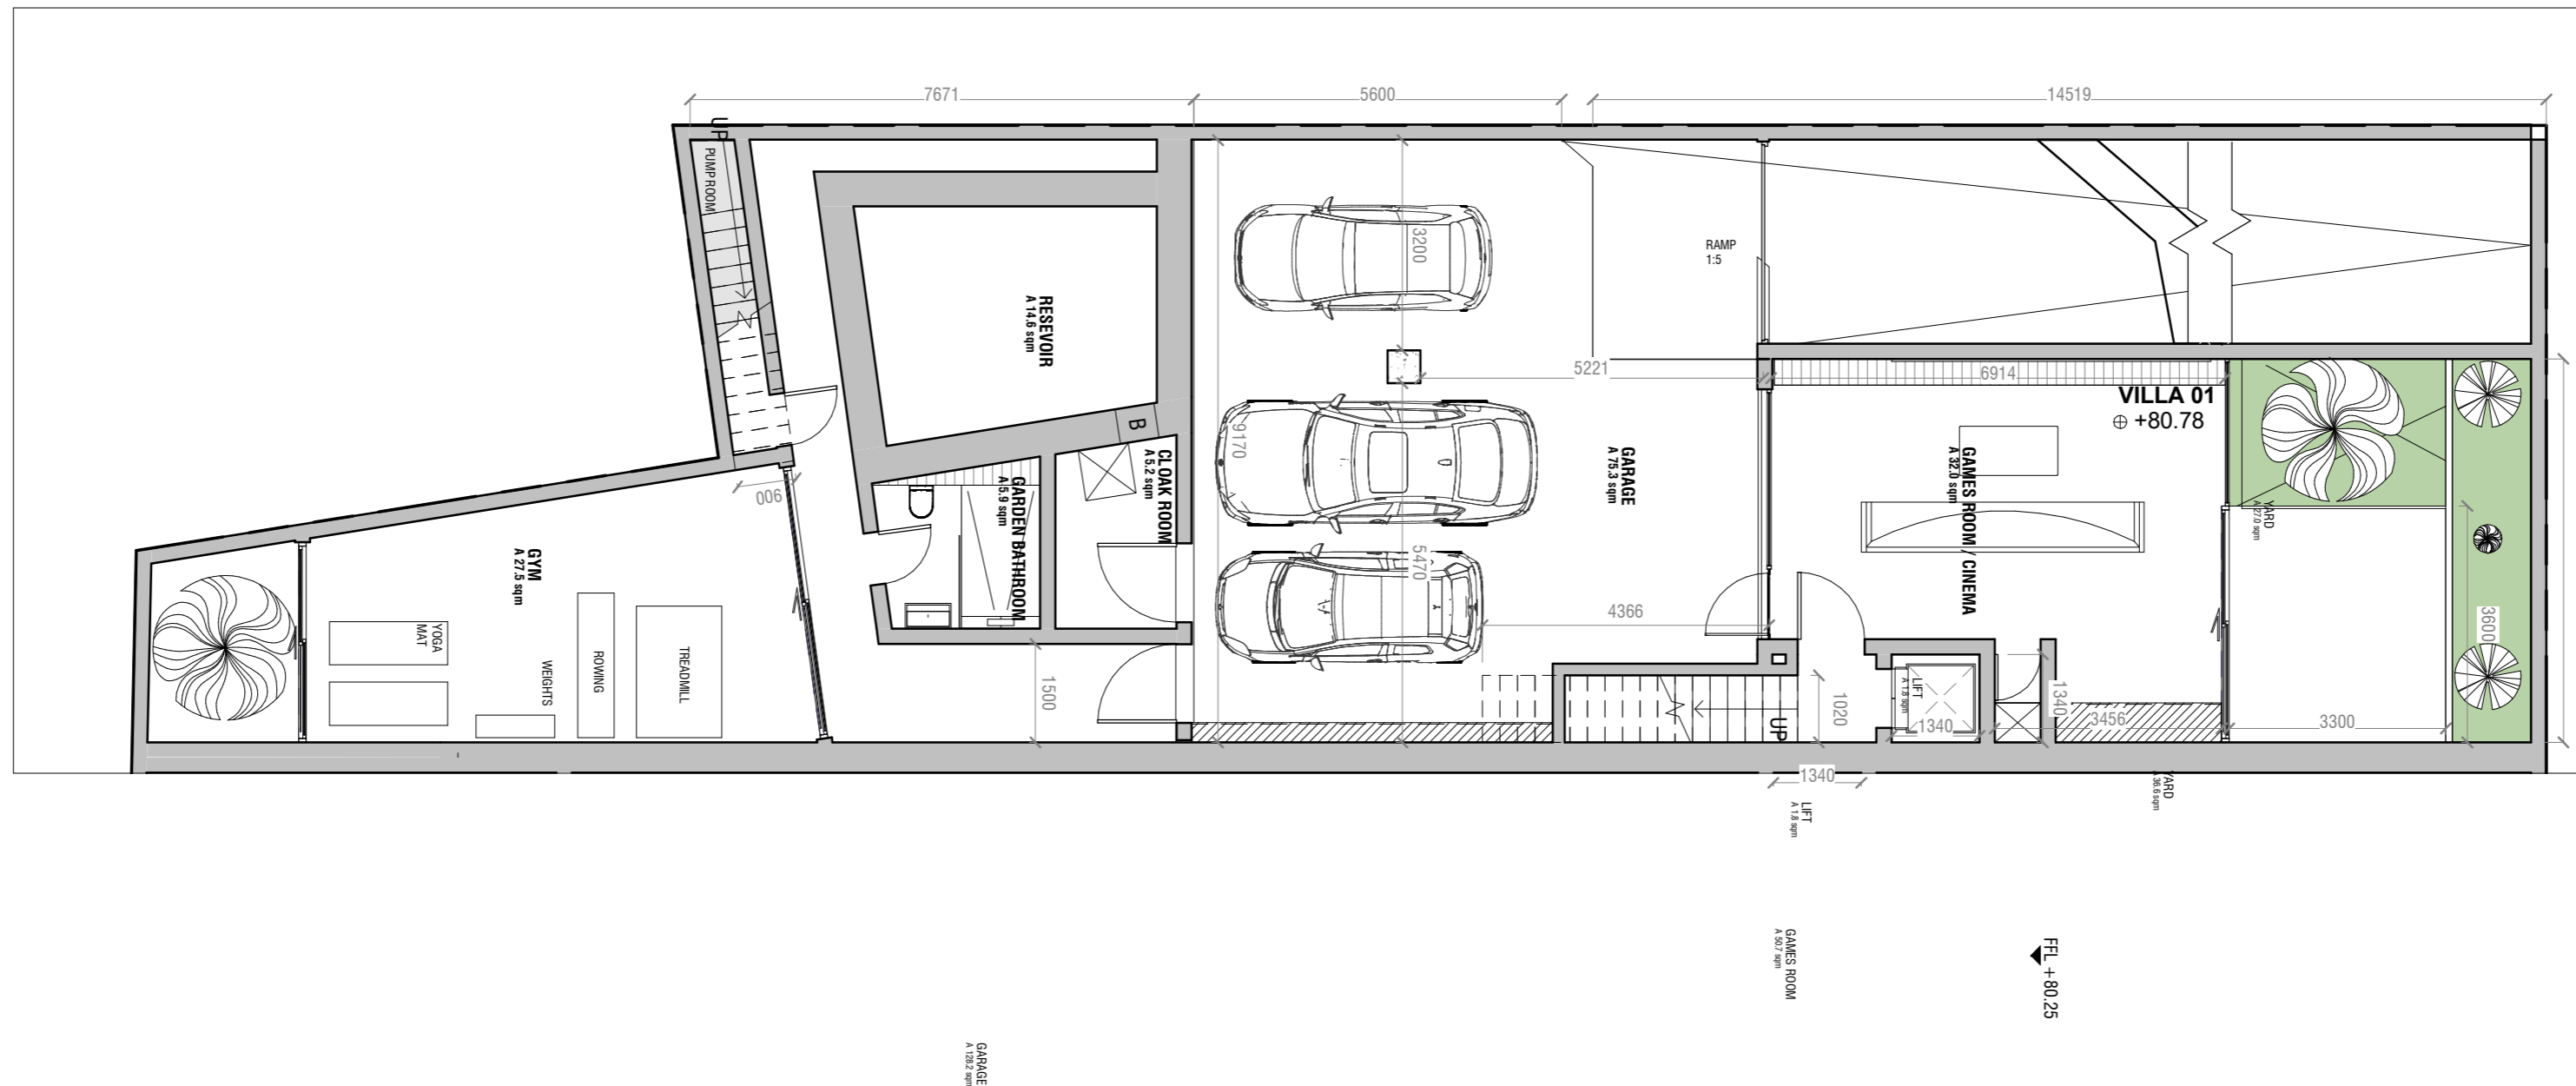

VILLA 01
 PLOT AREA - 304sqm
 BUILD UP AREA - 246.3sqm

draft

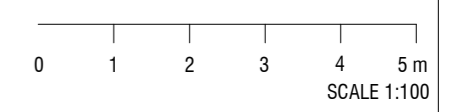

3DM ARCHITECTURE
 3dm@3dm.net
 00353 2070 7144

DRAWN BY
 TBQ

REF. NUMBER
 IBG03-1

CLIENT NAME
 PROJECT ADDRESS
 PROJECT LOCATION
 PROJECT NAME


ICILTD
 Triq l-Istasija
 Ibraġġ
 Stasija

DRAWING DETAILS
 LEVEL -1A

D01

N

SCALE
 PAPER SIZE
 1 : 100 on A2

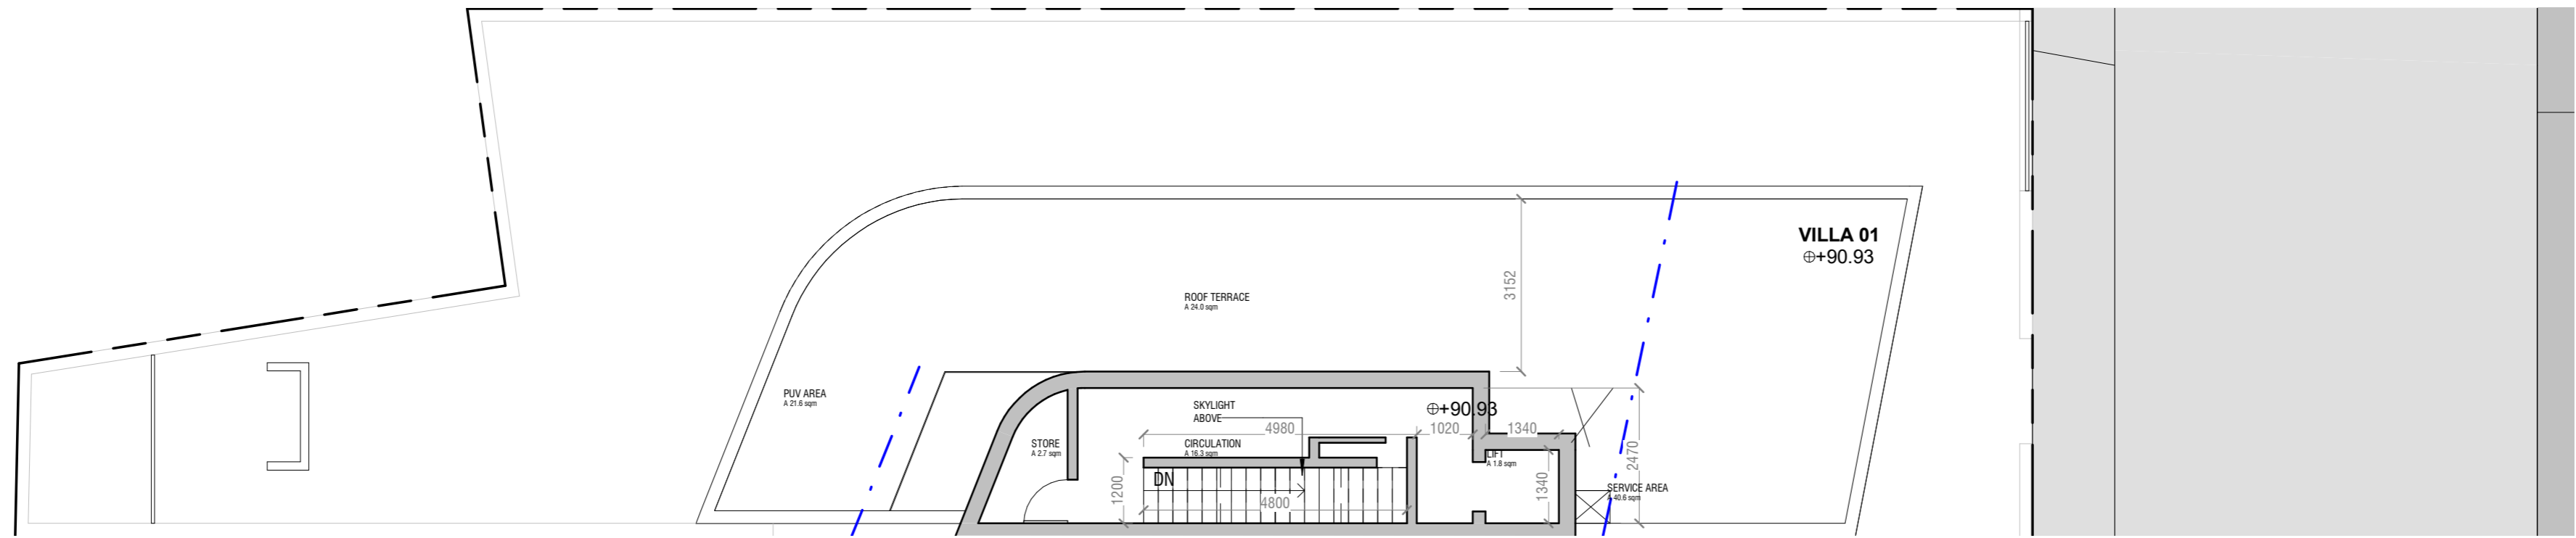

LEVEL 02
SCALE 1 : 100

VILLA 01
PLOT AREA - 304sqm
BUILD UP AREA - 24.9sqm

VILLA 02
PLOT AREA - 354sqm
BUILD UP AREA - 31.9sqm

draft

