


VILLA D - LEVEL -1  
SCALE 1 : 100

Revision Table		
Date	Number	Description

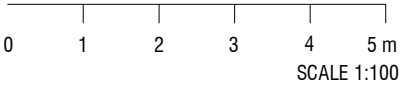

3DM Architecture  
TRD IL-FURNARA ZONE 4  
CENTRAL BUSINESS DISTRICT  
BIRKIRKARA, CBD-4040 MALTA  
3dm@3dm.mt  
00356 2701 7144  
**3DM ARCHITECTURE**

DRAWN BY  
**TBQ**  
03/09/23  
REF. NUMBER  
**ATD03-C**


CLIENT NAME  
PROJECT ADDRESS  
PROJECT LOCATION  
PROJECT NAME  
**ICI LTD  
Tal-Mandra  
Attard  
Attard Villas**

DRAWING DETAILS  
**LEVEL -1**

**D06**




SCALE  
PAPER SIZE  
**1 : 100 on A4**

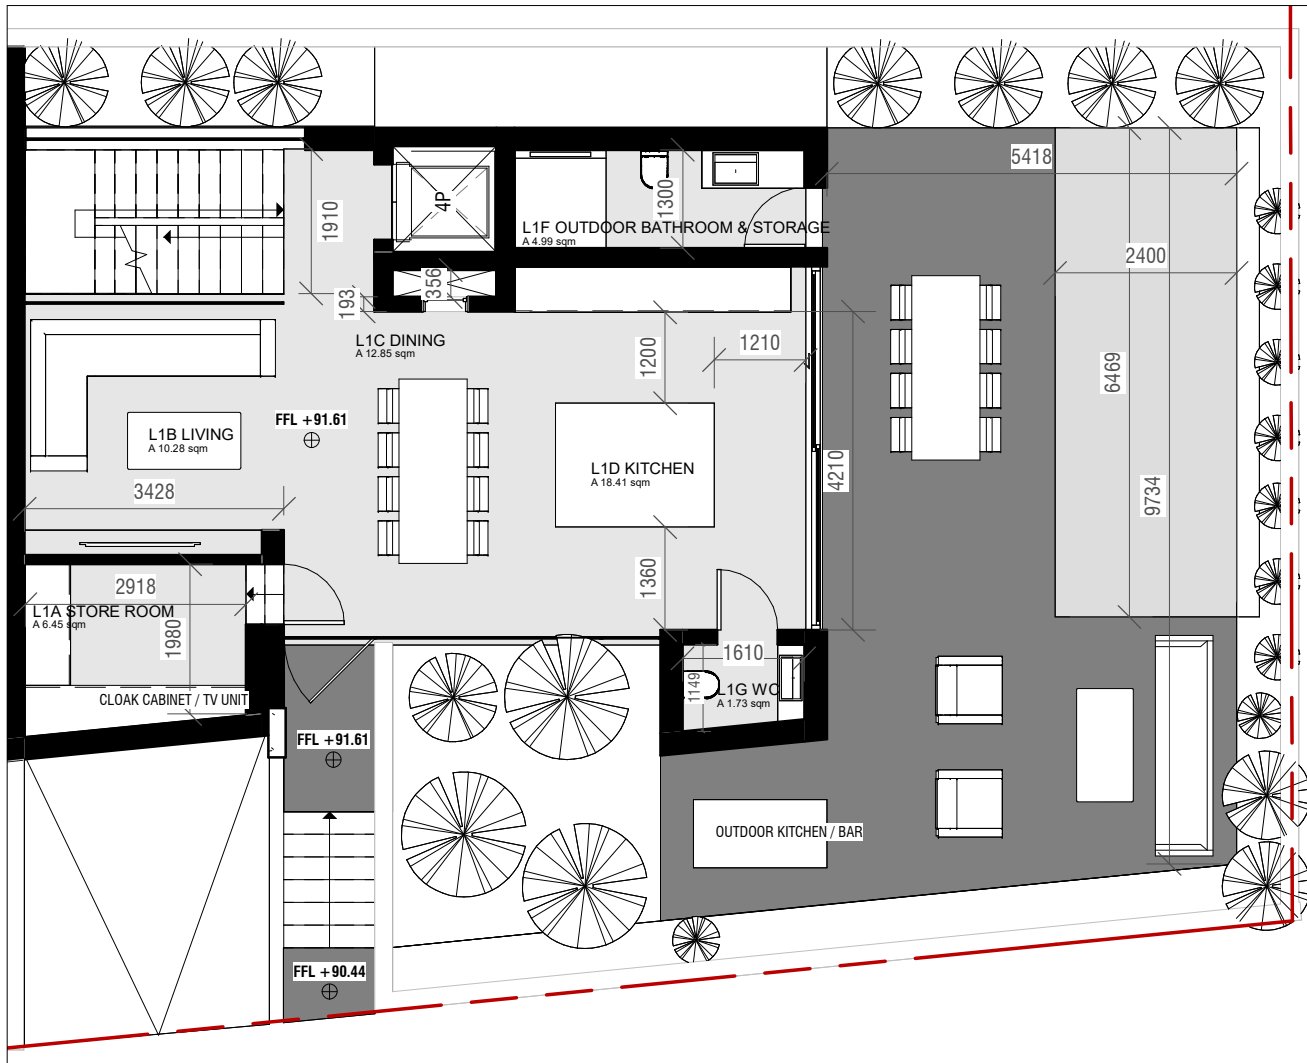

VILLA D - LEVEL 0  
SCALE 1 : 100

Revision Table		
Date	Number	Description

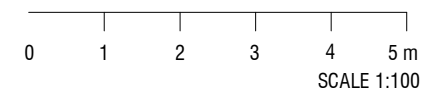

3DM Architecture  
TRIO IL-FURNARA ZONE 4  
CENTRAL BUSINESS DISTRICT  
BIRKIRKARA, CRD-0040 MALTA  
3dm@3dm.mt  
00356 2701 7144  
**3DM ARCHITECTURE**


DRAWN BY  
**TBQ**  
03/09/23  
REF. NUMBER  
**ATD03-C**

CLIENT NAME  
PROJECT ADDRESS  
PROJECT LOCATION  
PROJECT NAME  
**ICI LTD**  
**Tal-Mandra**  
**Attard**  
**Attard Villas**

DRAWING DETAILS  
**LEVEL 0**  
**D06**


SCALE  
PAPER SIZE  
**1 : 100 on A4**



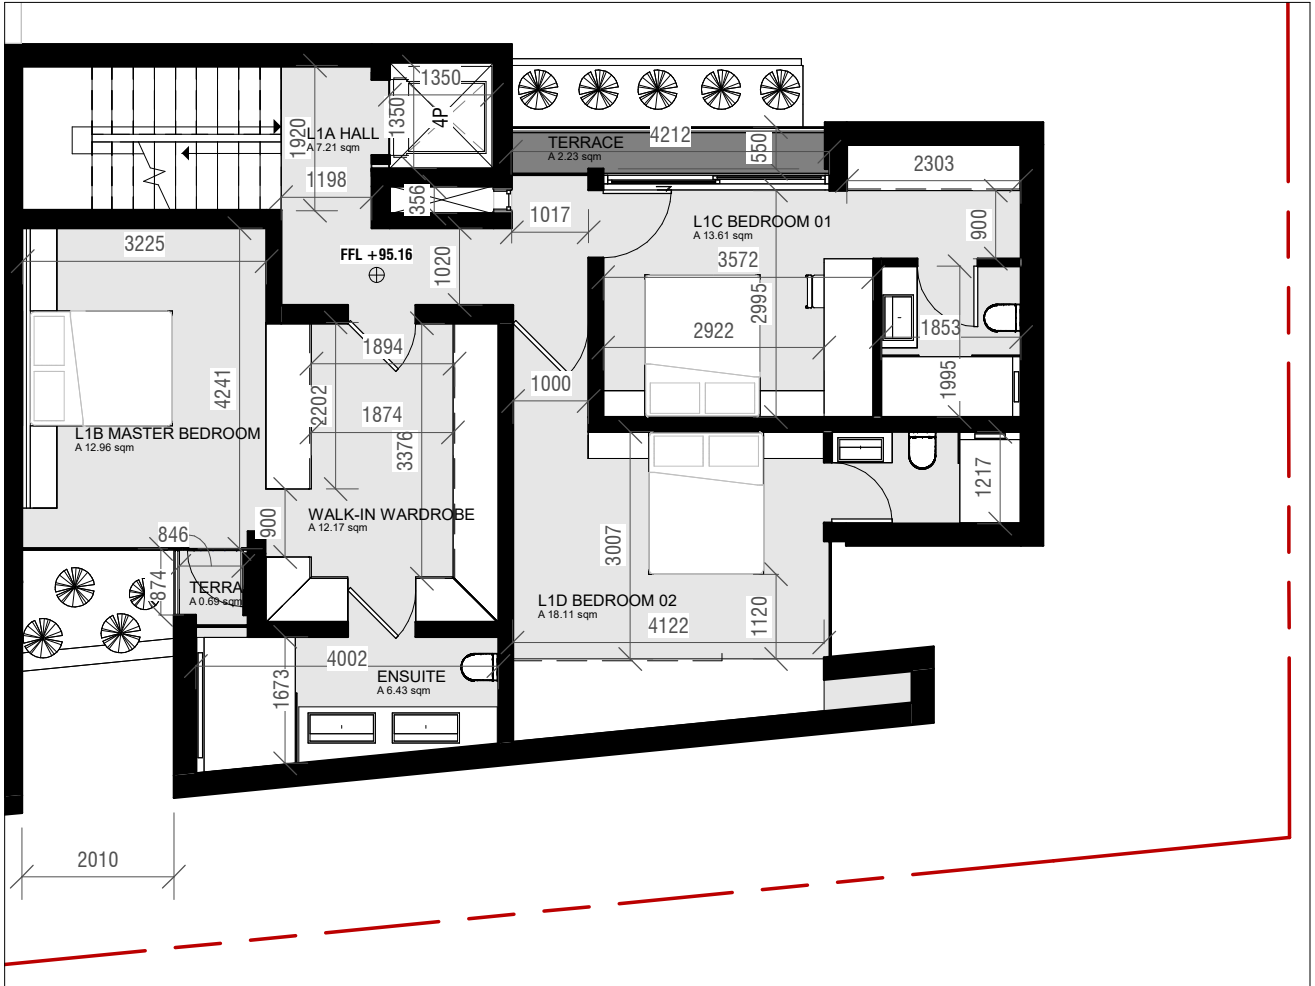

**VILLA D - LEVEL 1**  
SCALE 1 : 100

Revision Table		
Date	Number	Description

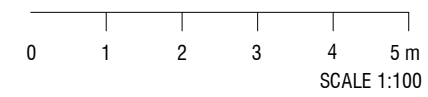

3DM Architecture  
TRD IL-FURNARA ZONE 4  
CENTRAL BUSINESS DISTRICT  
BIRKIRKARA, CRD-0400 MALTA  
3dm@3dm.mt  
00356 2701 7144  
**3DM ARCHITECTURE**


DRAWN BY  
**TBQ**  
03/09/23  
REF. NUMBER  
**ATD03-C**

CLIENT NAME  
PROJECT ADDRESS  
PROJECT LOCATION  
PROJECT NAME  
**ICI LTD**  
**Tal-Mandra**  
**Attard**  
**Attard Villas**

DRAWING DETAILS  
**LEVEL 1**


**D06**

SCALE  
PAPER SIZE  
**1 : 100 on A4**

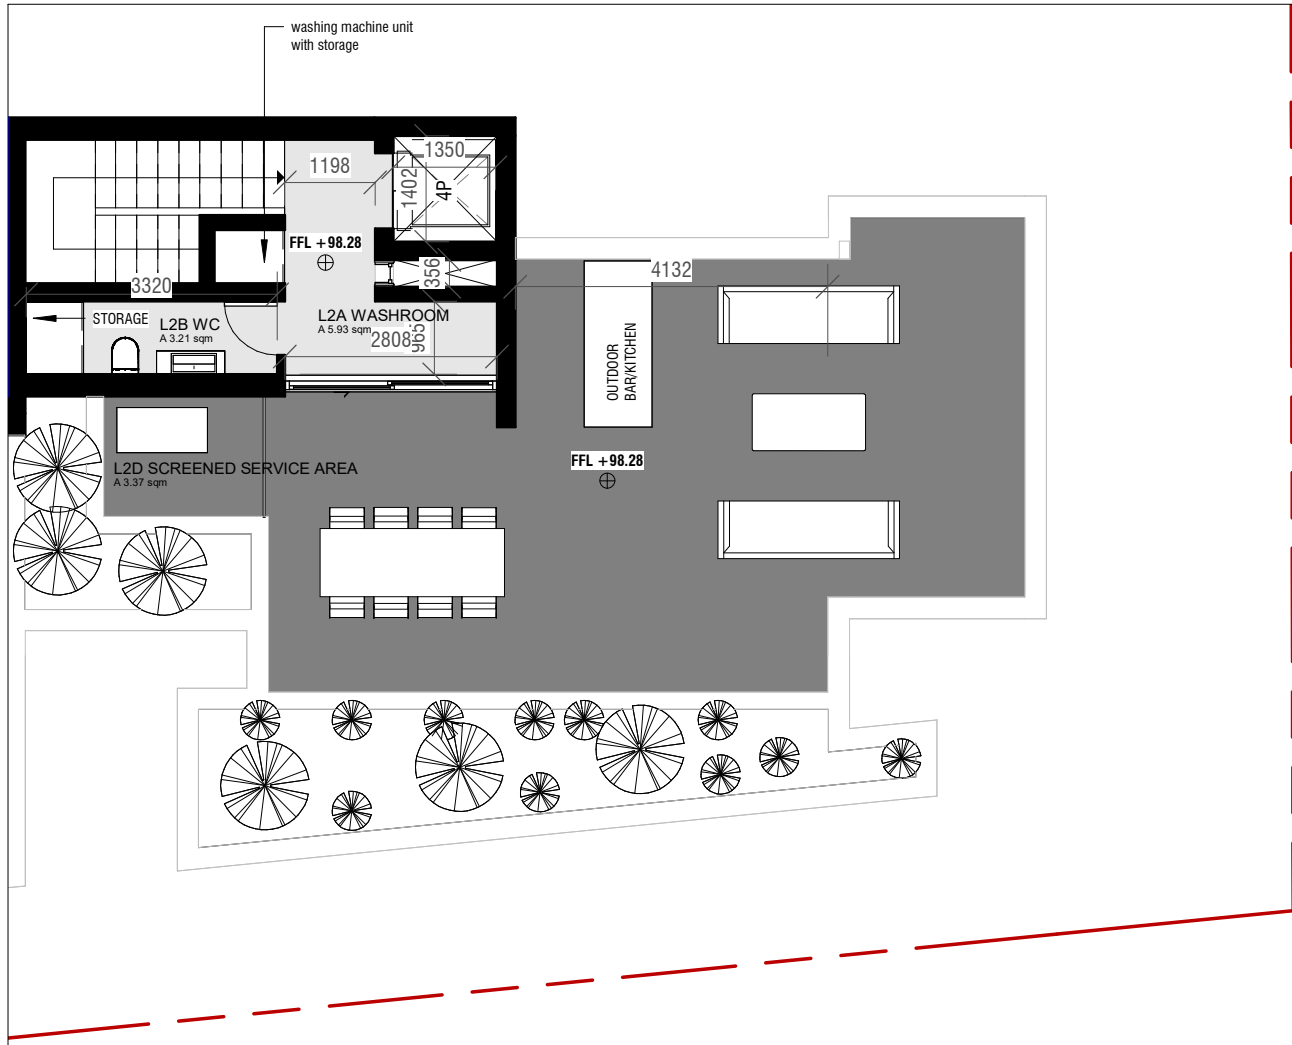

**VILLA D - LEVEL 2**  
SCALE 1 : 100

Revision Table		
Date	Number	Description

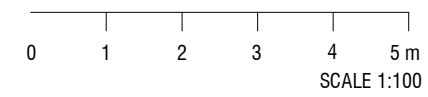

3DM Architecture  
TRIO ILL-FURNARA ZONE 4  
CENTRAL BUSINESS DISTRICT  
BIRKIRKARA, CRD-4040 MALTA  
3dm@3dm.mt  
00356 2701 7144  
**3DM ARCHITECTURE**

DRAWN BY  
**TBQ**  
03/09/23  
REF. NUMBER  
**ATD03-C**


CLIENT NAME  
PROJECT ADDRESS  
PROJECT LOCATION  
PROJECT NAME  
**ICI LTD**  
**Tal-Mandra**  
**Attard**  
**Attard Villas**

DRAWING DETAILS  
**LEVEL 2**

**D06**




SCALE  
PAPER SIZE  
**1 : 100 on A4**

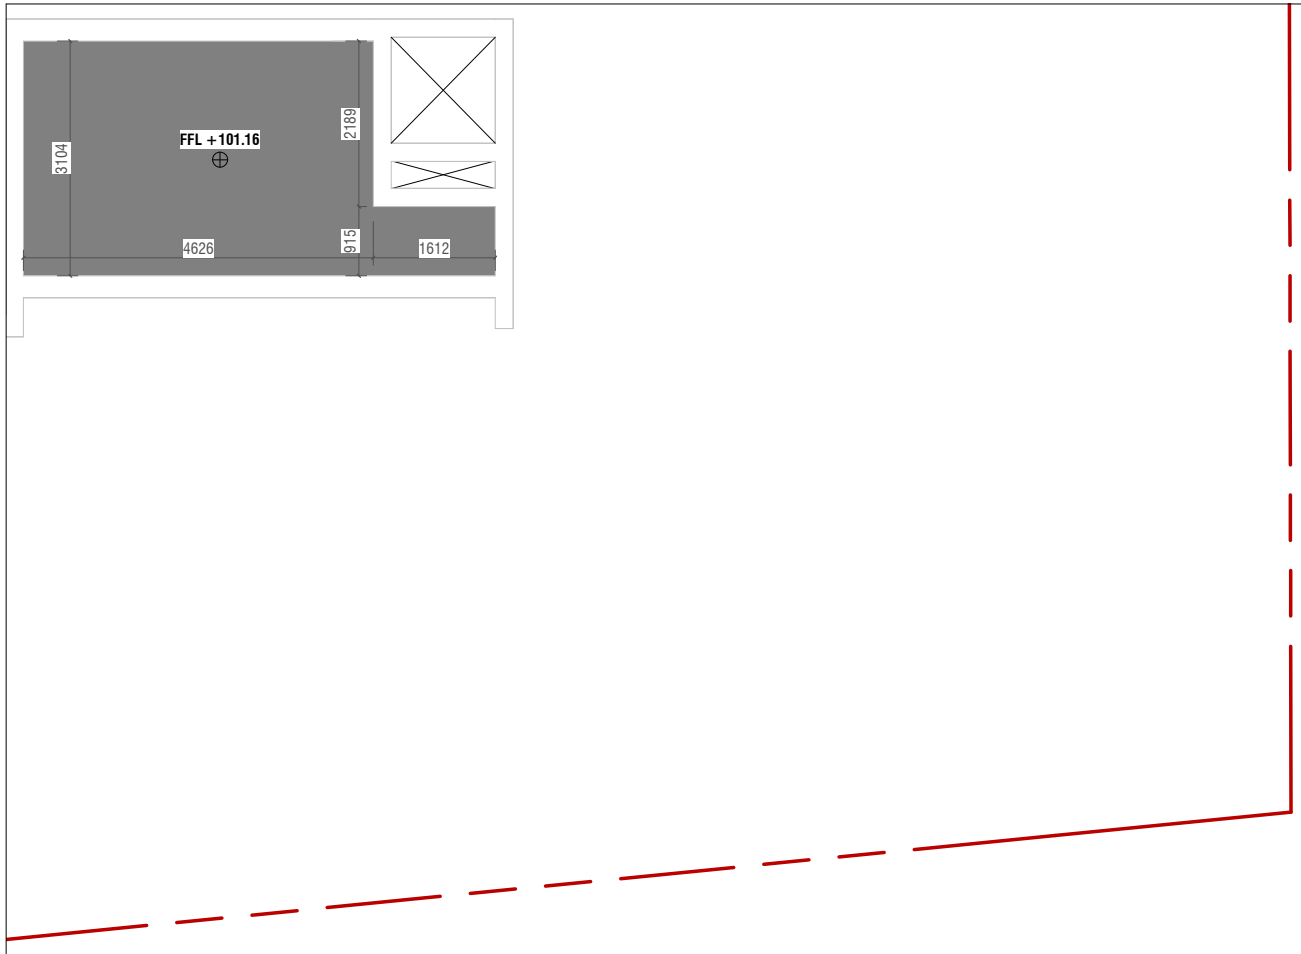

VILLA D - LEVEL 3  
SCALE 1 : 100

Revision Table		
Date	Number	Description

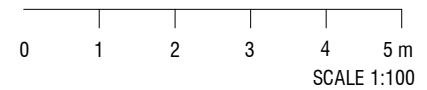

3DM Architecture  
TRIQ IL-FURNARA ZONE 4  
CENTRAL BUSINESS DISTRICT  
BIRKIRKARA, CBD-4040 MALTA

3DM ARCHITECTURE  
3dm@3dm.mt  
00356 2701 7144

DRAWN BY  
TBQ

03/09/23  
REF. NUMBER  
ATD03-C

CLIENT NAME  
PROJECT ADDRESS  
PROJECT LOCATION  
PROJECT NAME

ICI LTD  
Tal-Mandra  
Attard  
Attard Villas

DRAWING DETAILS  
LEVEL 3

D06



SCALE  
PAPER SIZE

1 : 100 on A4