



**LEVEL -1**  
 PROPOSED  
 SCALE 1 : 100

GFA	
Name	Area
L-1_FFL GARAGE	1191
L0_FFL	
UNIT A1	74
UNIT A2	97
UNIT B1	60
UNIT B2	180
UNIT B3	121
UNIT C1	271
L1_FFL	
UNIT A3	201
UNIT C2	232
UNITS B4	207
UNITS B5	186
L2_FFL	
UNIT A4	203
UNIT B6	207
UNIT B7	186
UNIT C3	245
L3_FFL	
UNIT A5	203
UNIT B8	219
UNIT B9	185
UNIT C4	245
L4_FFL	
UNIT A6	191
UNIT B10	392
UNIT C5	254
L5_FFL	
BUILDING A	110
BUILDING B	254
BUILDING C	158

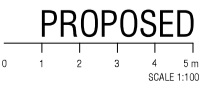

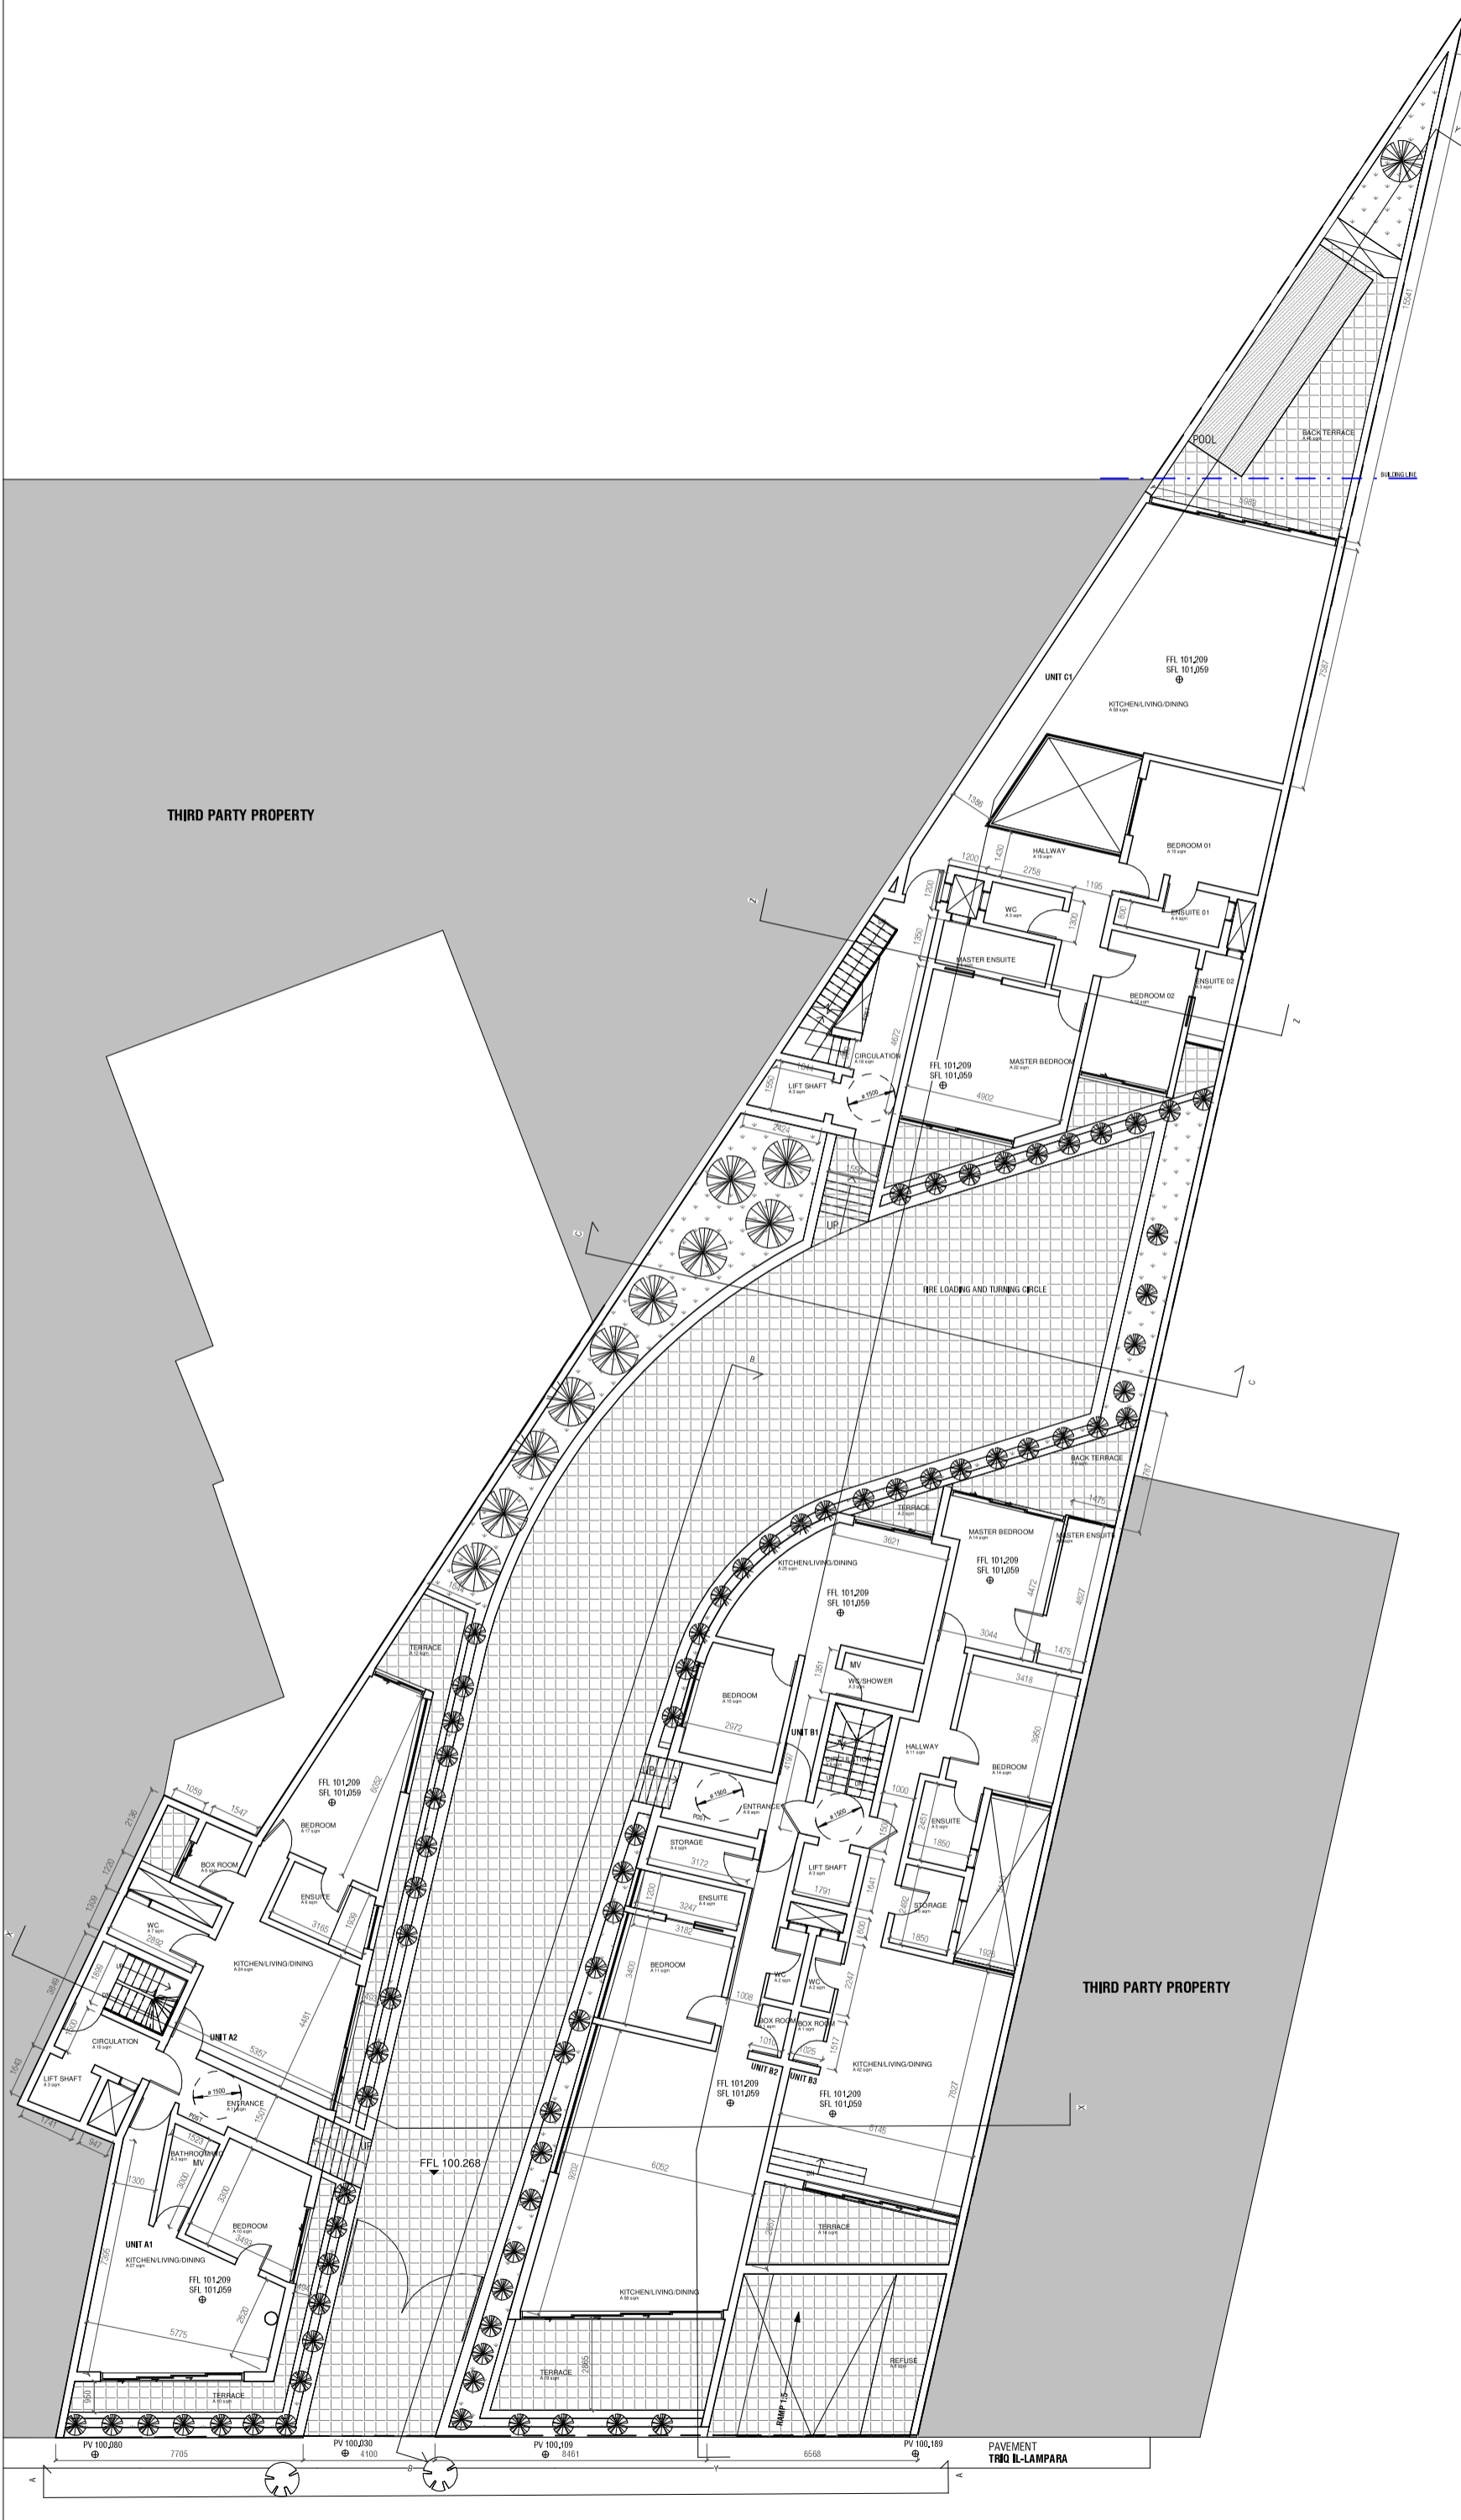


THIRD PARTY PROPERTY

THIRD PARTY PROPERTY

GFA	
Name	Area
L-1 FFL	
GARAGE	1191
L0 FFL	
UNIT A1	74
UNIT A2	97
UNIT B1	60
UNIT B2	180
UNIT B3	121
UNIT C1	271
L1 FFL	
UNIT A3	201
UNIT C2	232
UNIT B4	207
UNIT B5	186
L2 FFL	
UNIT A4	203
UNIT B6	207
UNIT B7	186
UNIT C3	245
L3 FFL	
UNIT A5	203
UNIT B8	219
UNIT B9	185
UNIT C4	245
L4 FFL	
UNIT A6	191
UNIT B10	392
UNIT C5	254
L5 FFL	
BUILDING A	110
BUILDING B	254
BUILDING C	158

LEVEL 0  
PROPOSED  
SCALE 1:100


PROPOSED  
0 1 2 3 4 5 m  
SCALE 1:100

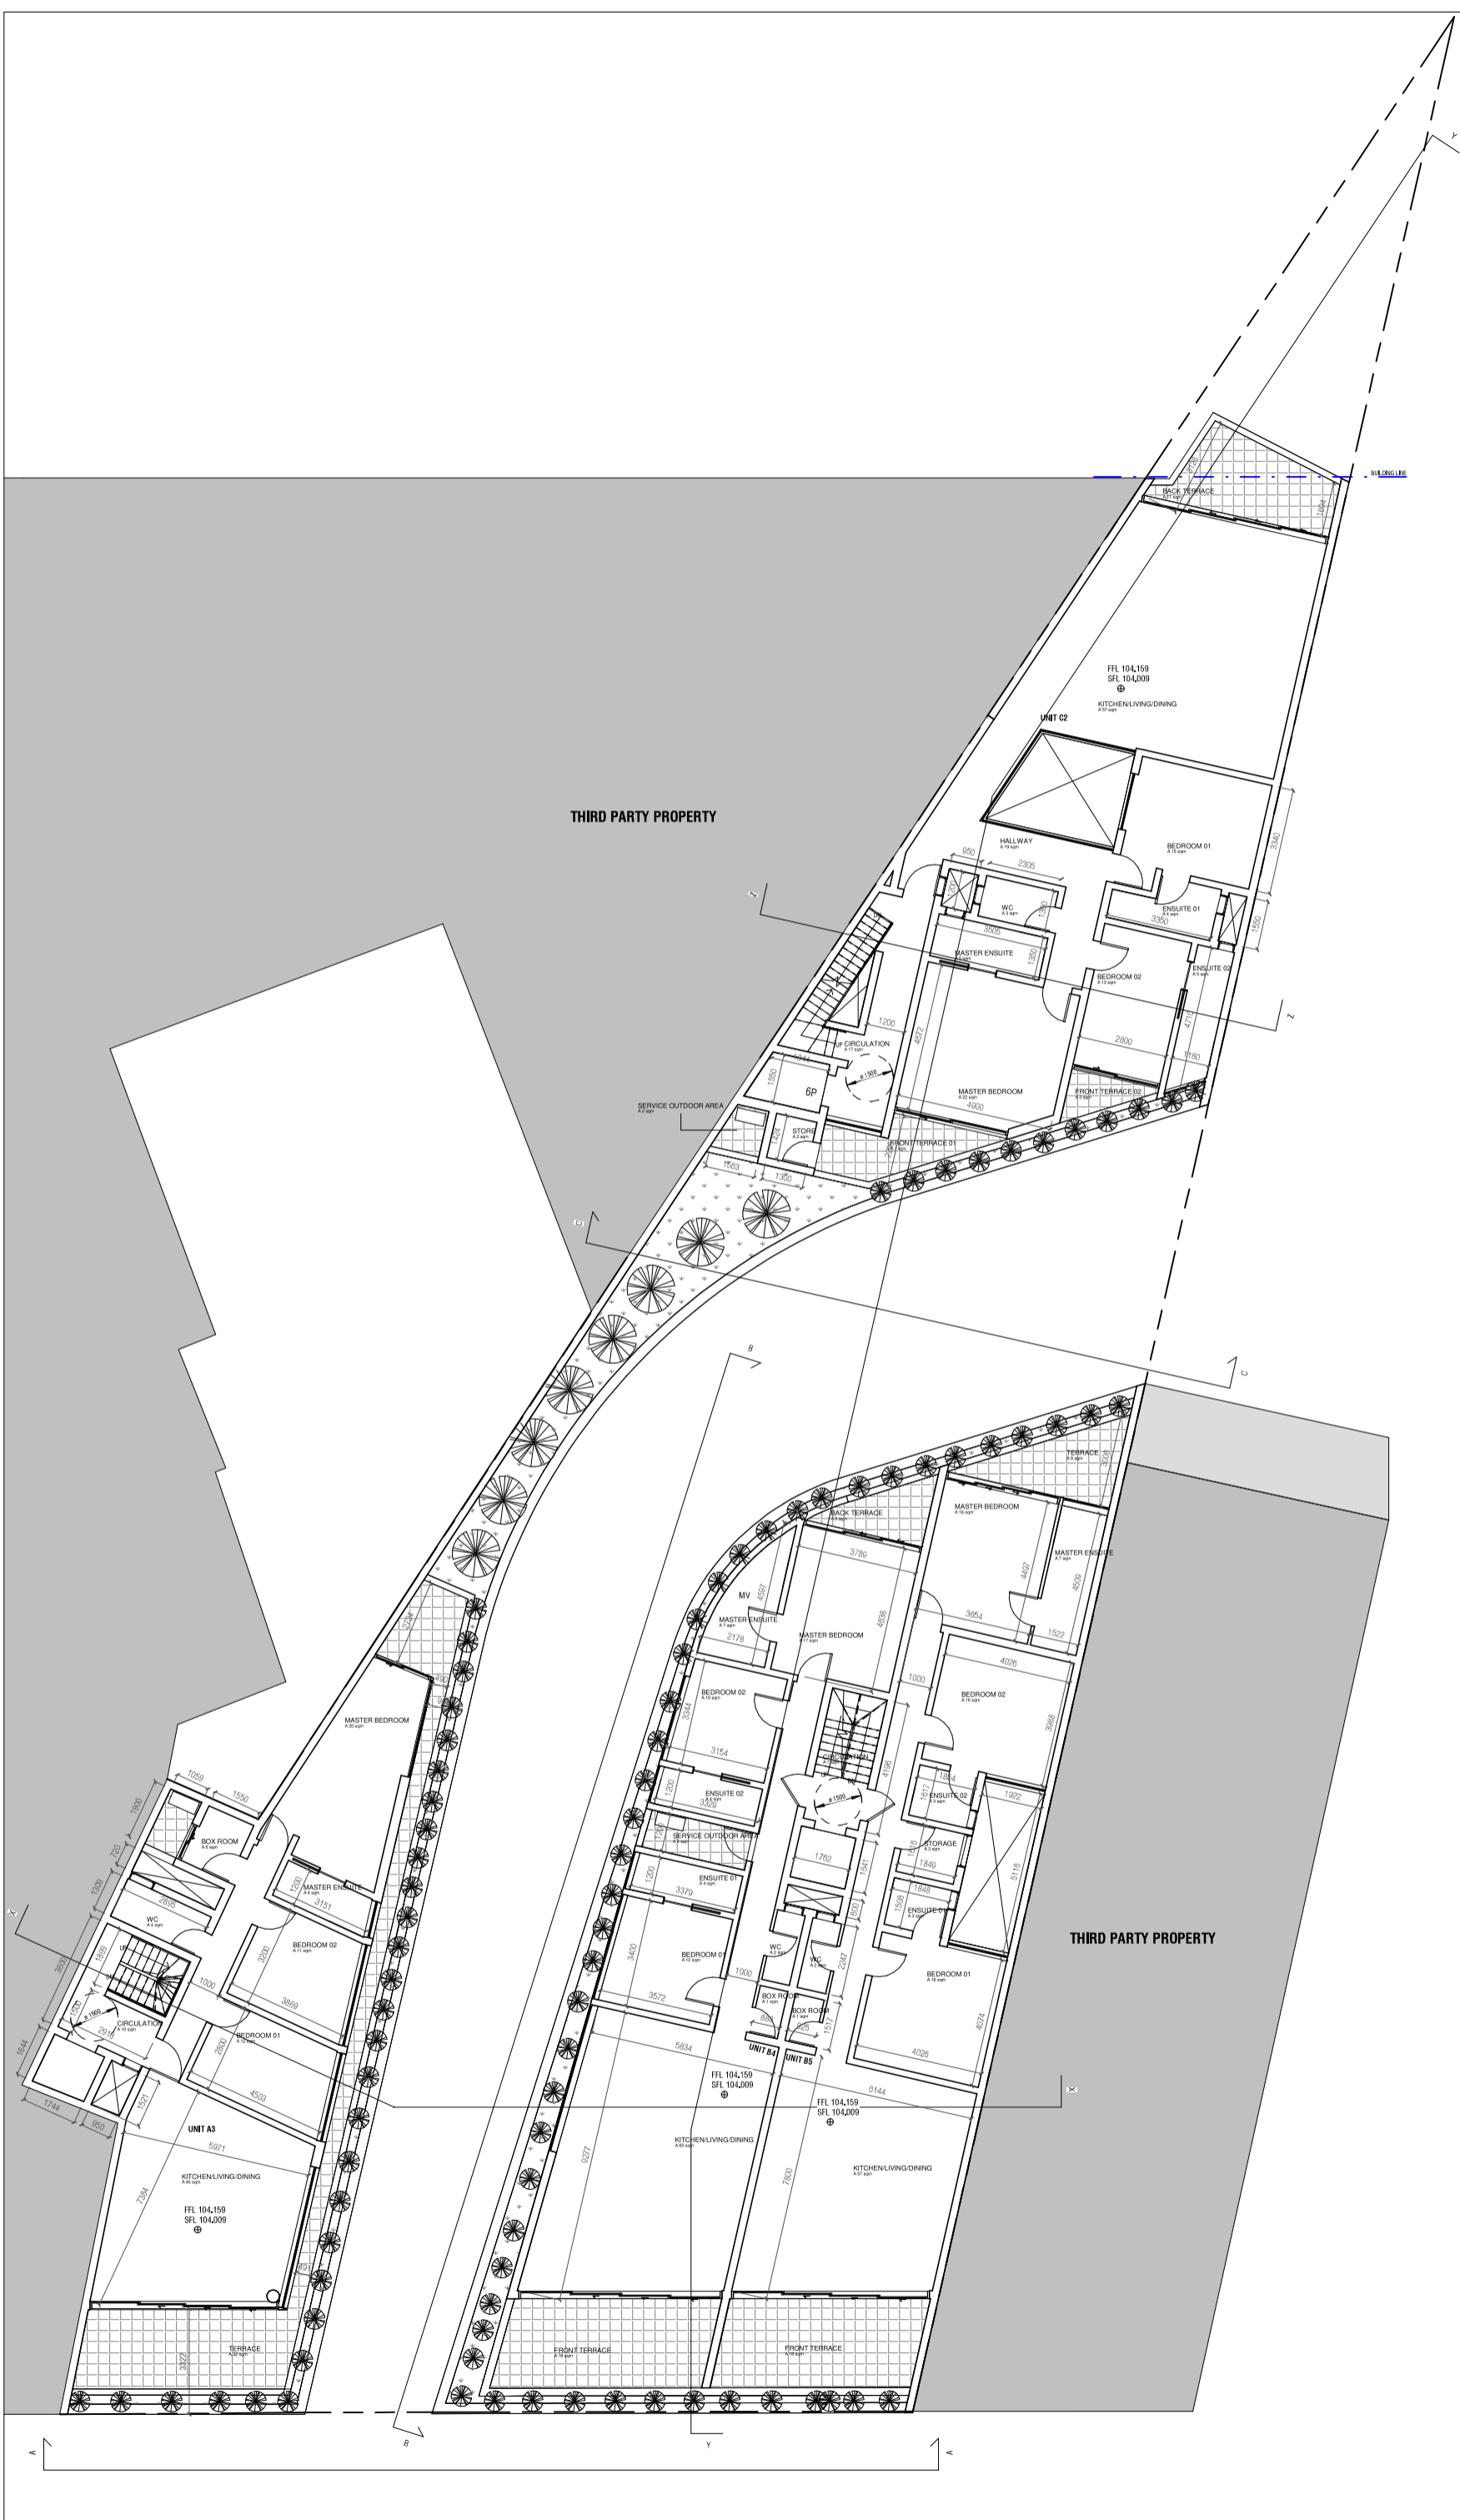


**LEVEL 01**  
 PROPOSED  
 SCALE 1:100

GFA	
Name	Area


L-1 FFL	
GARAGE	1191
L0 FFL	
UNIT A1	74
UNIT A2	97
UNIT B1	60
UNIT B2	180
UNIT B3	121
UNIT C1	271
L1 FFL	
UNIT A3	201
UNIT C2	232
UNITS B4	207
UNITS B5	186
L2 FFL	
UNIT A4	203
UNIT B6	207
UNIT B7	186
UNIT C3	245
L3 FFL	
UNIT A5	203
UNIT B8	219
UNIT B9	185
UNIT C4	245
L4 FFL	
UNIT A6	191
UNIT B10	392
UNIT C5	254
L5 FFL	
BUILDING A	110
BUILDING B	254
BUILDING C	158

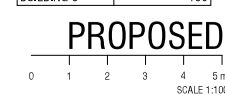


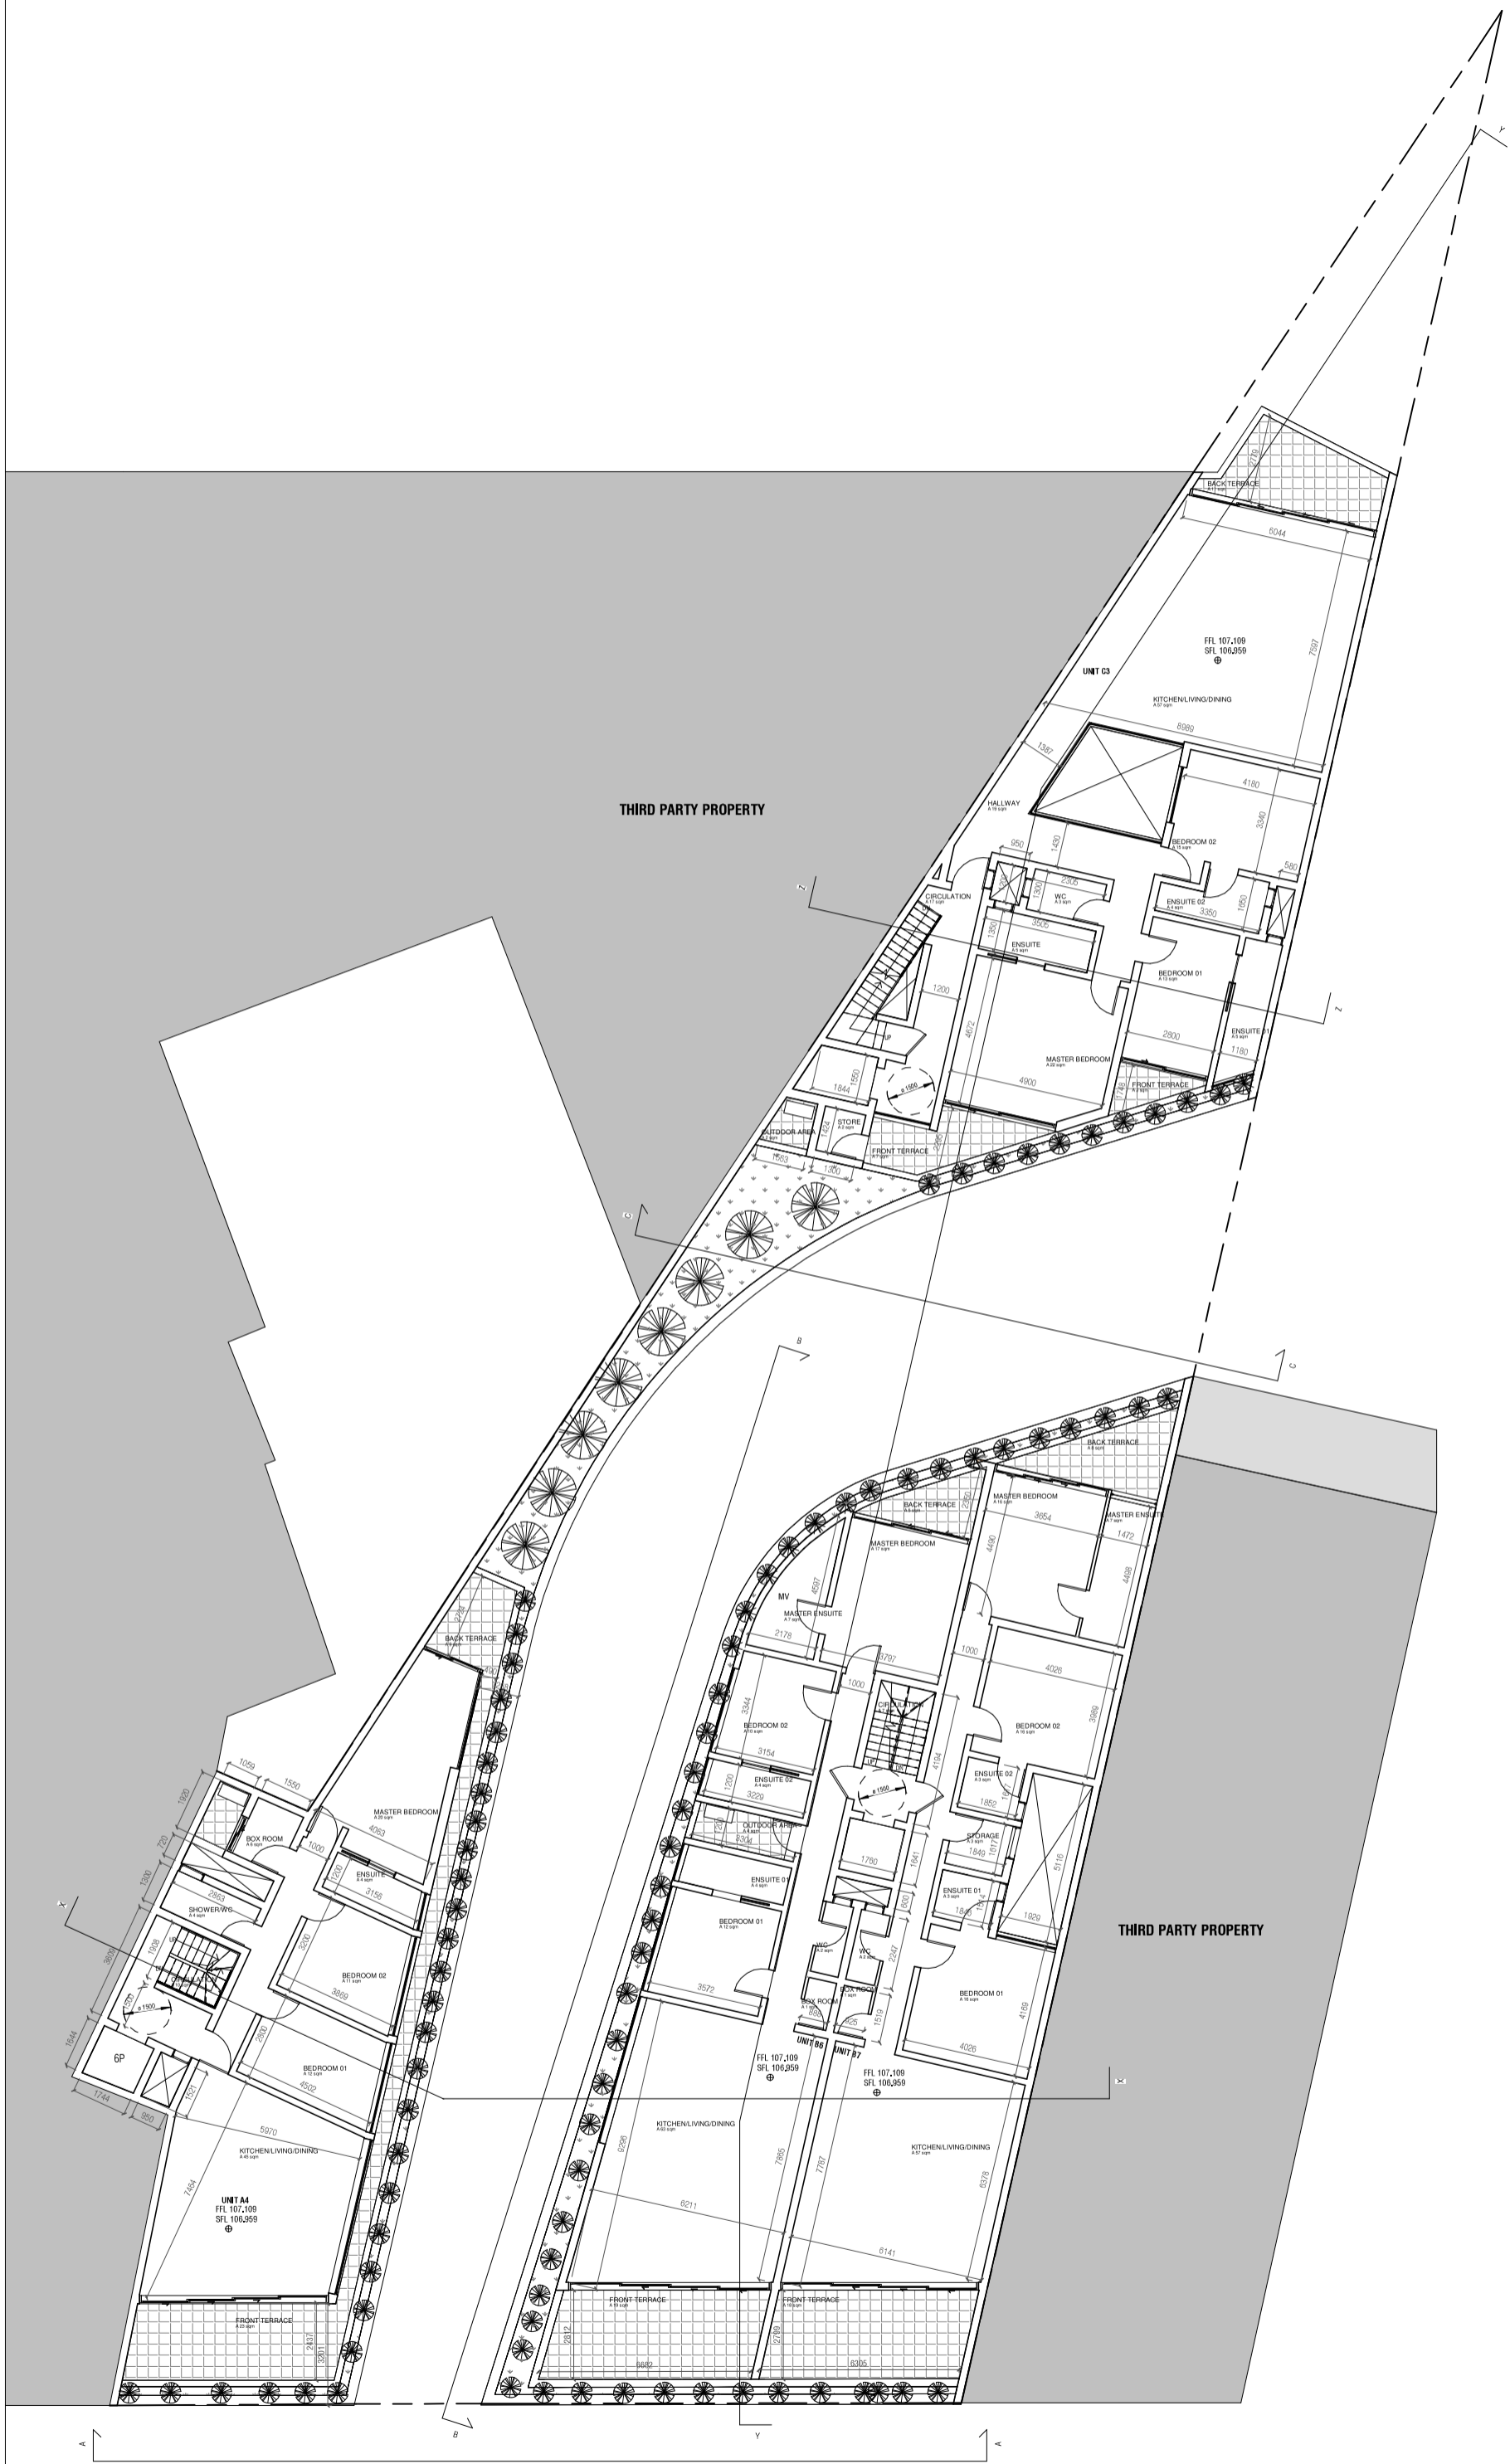

**LEVEL 02**  
 PROPOSED  
 SCALE 1:100

GFA	
Name	Area
L-1_FFL	
GARAGE	1191
L0_FFL	
UNIT A1	74
UNIT A2	97
UNIT B1	60
UNIT B2	180
UNIT B3	121
UNIT C1	271
L1_FFL	
UNIT A3	201
UNIT C2	232
UNITS B4	207
UNITS B5	186
L2_FFL	
UNIT A4	203
UNIT B6	207
UNIT B7	186
UNIT C3	245
L3_FFL	
UNIT A5	203
UNIT B8	219
UNIT B9	185
UNIT C4	245
L4_FFL	
UNIT A6	191
UNIT B10	392
UNIT C5	254
L5_FFL	
BUILDING A	110
BUILDING B	254
BUILDING C	158

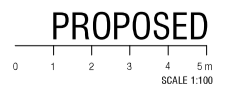

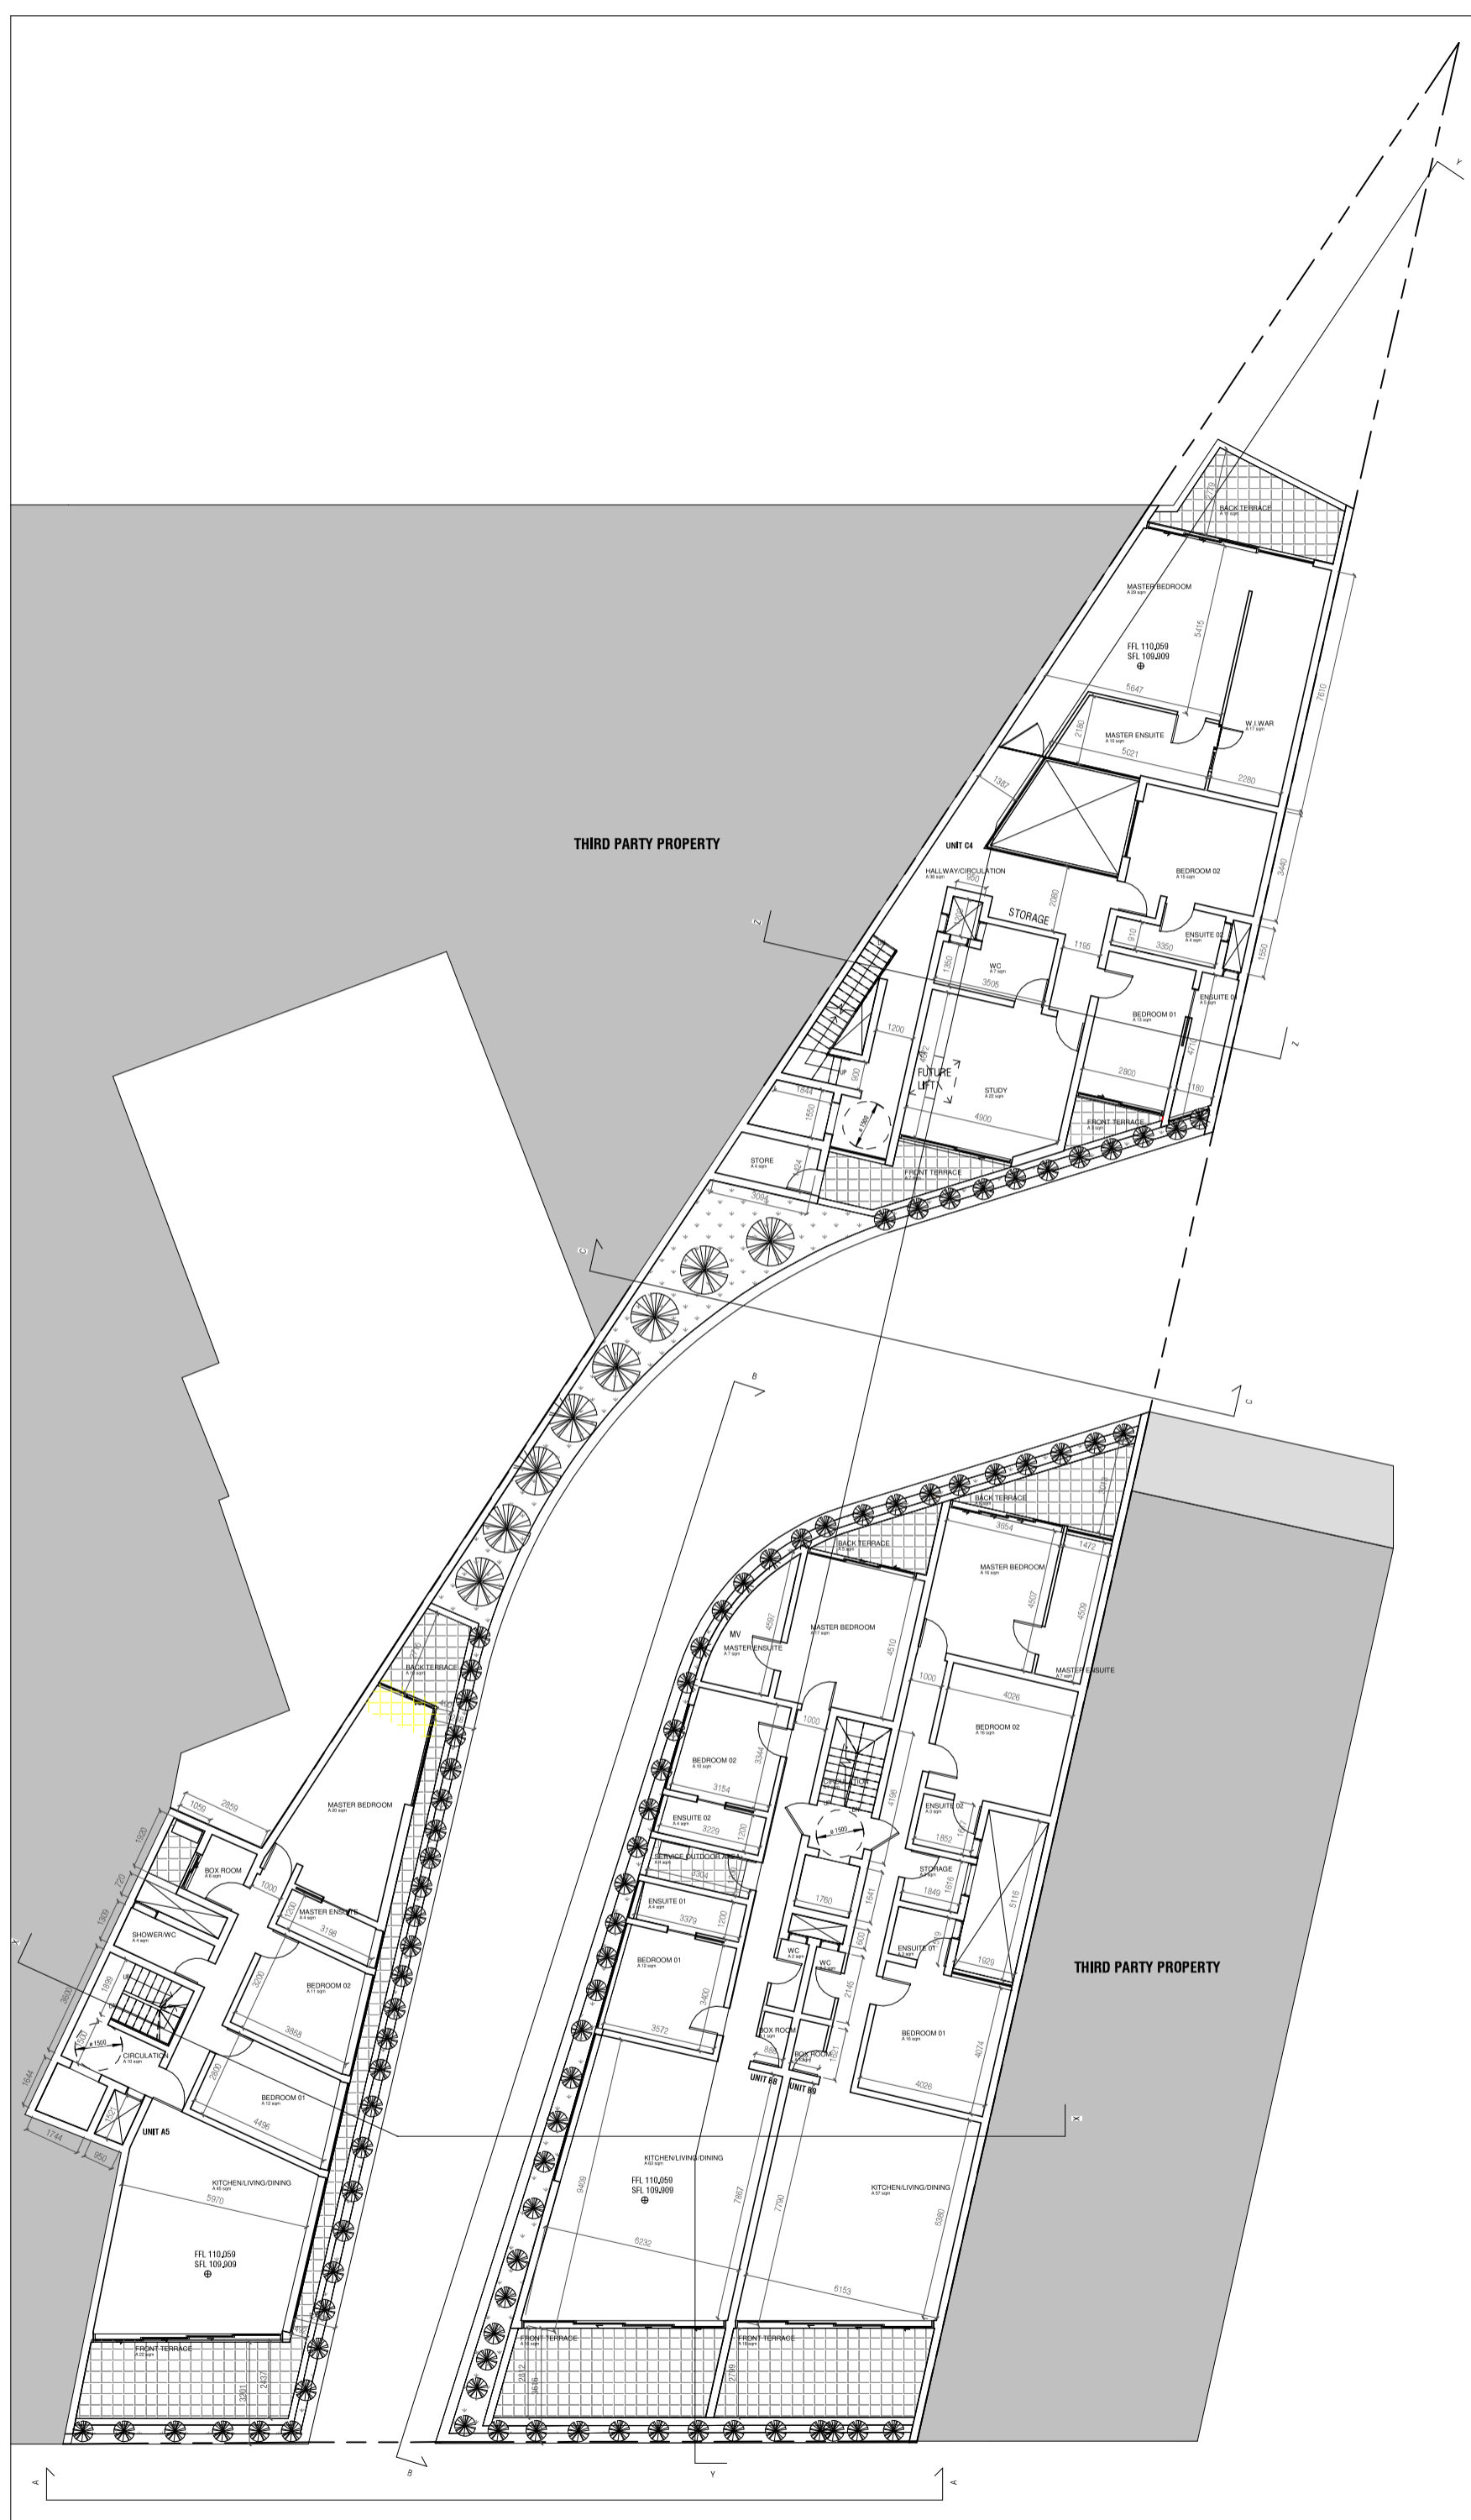


THIRD PARTY PROPERTY

THIRD PARTY PROPERTY

GFA	
Name	Area
L-1_FFL	
GARAGE	1191
L0_FFL	
UNIT A1	74
UNIT A2	97
UNIT B1	60
UNIT B2	180
UNIT B3	121
UNIT C1	271
L1_FFL	
UNIT A3	201
UNIT C2	232
UNITS B4	207
UNITS B5	186
L2_FFL	
UNIT A4	203
UNIT B6	207
UNIT B7	186
UNIT C3	245
L3_FFL	
UNIT A5	203
UNIT B8	219
UNIT B9	185
UNIT C4	245
L4_FFL	
UNIT A6	191
UNIT B10	392
UNIT C5	254
L5_FFL	
BUILDING A	110
BUILDING B	254
BUILDING C	158

LEVEL 03  
PROPOSED  
SCALE 1 : 100

PROPOSED  
0 1 2 3 4 5m  
SCALE 1:100

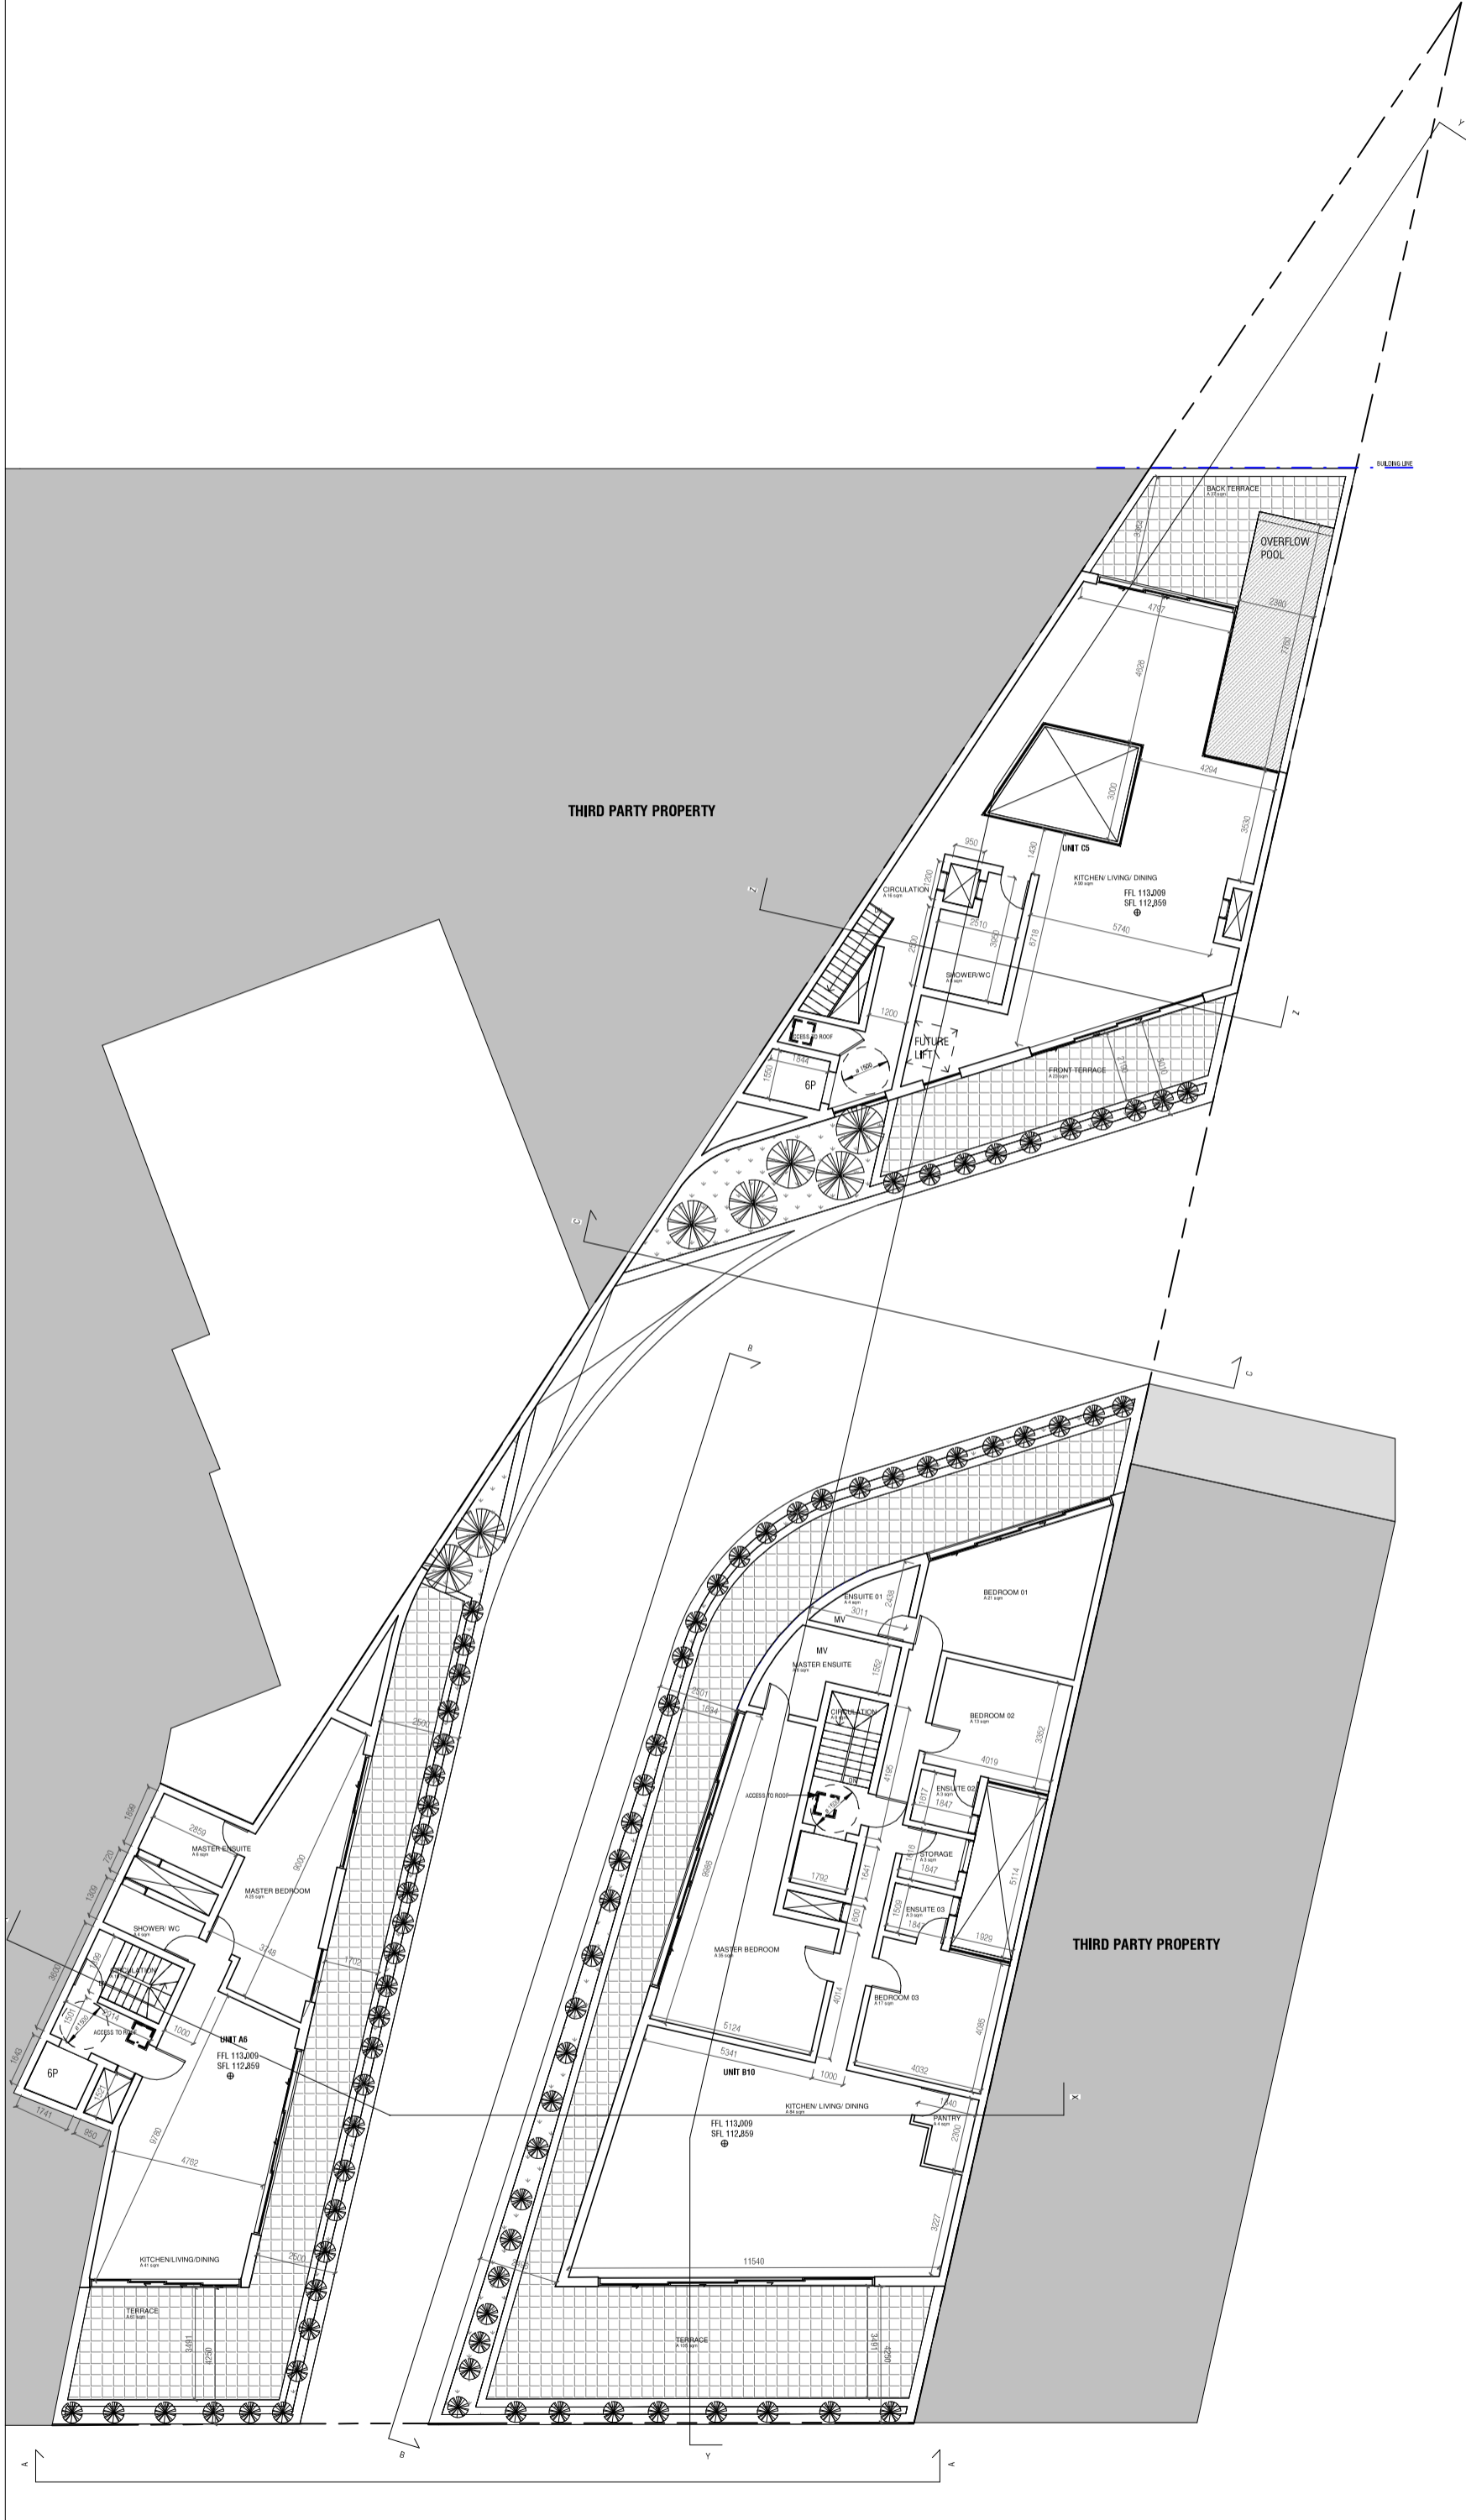

THIRD PARTY PROPERTY

THIRD PARTY PROPERTY

GFA	
Name	Area
L-1_FFL	
GARAGE	1191
L0_FFL	
UNIT A1	74
UNIT A2	97
UNIT B1	60
UNIT B2	180
UNIT B3	121
UNIT C1	271
L1_FFL	
UNIT A3	201
UNIT C2	232
UNITS B4	207
UNITS B5	186
L2_FFL	
UNIT A4	203
UNIT B6	207
UNIT B7	186
UNIT C3	245
L3_FFL	
UNIT A5	203
UNIT B8	219
UNIT B9	185
UNIT C4	245
L4_FFL	
UNIT A6	191
UNIT B10	392
UNIT C5	254
L5_FFL	
BUILDING A	110
BUILDING B	254
BUILDING C	158

LEVEL 04  
PROPOSED  
SCALE 1 : 100

PROPOSED  
0 1 2 3 4 5m  
SCALE 1:100