


THIRD PARTY PROPERTY

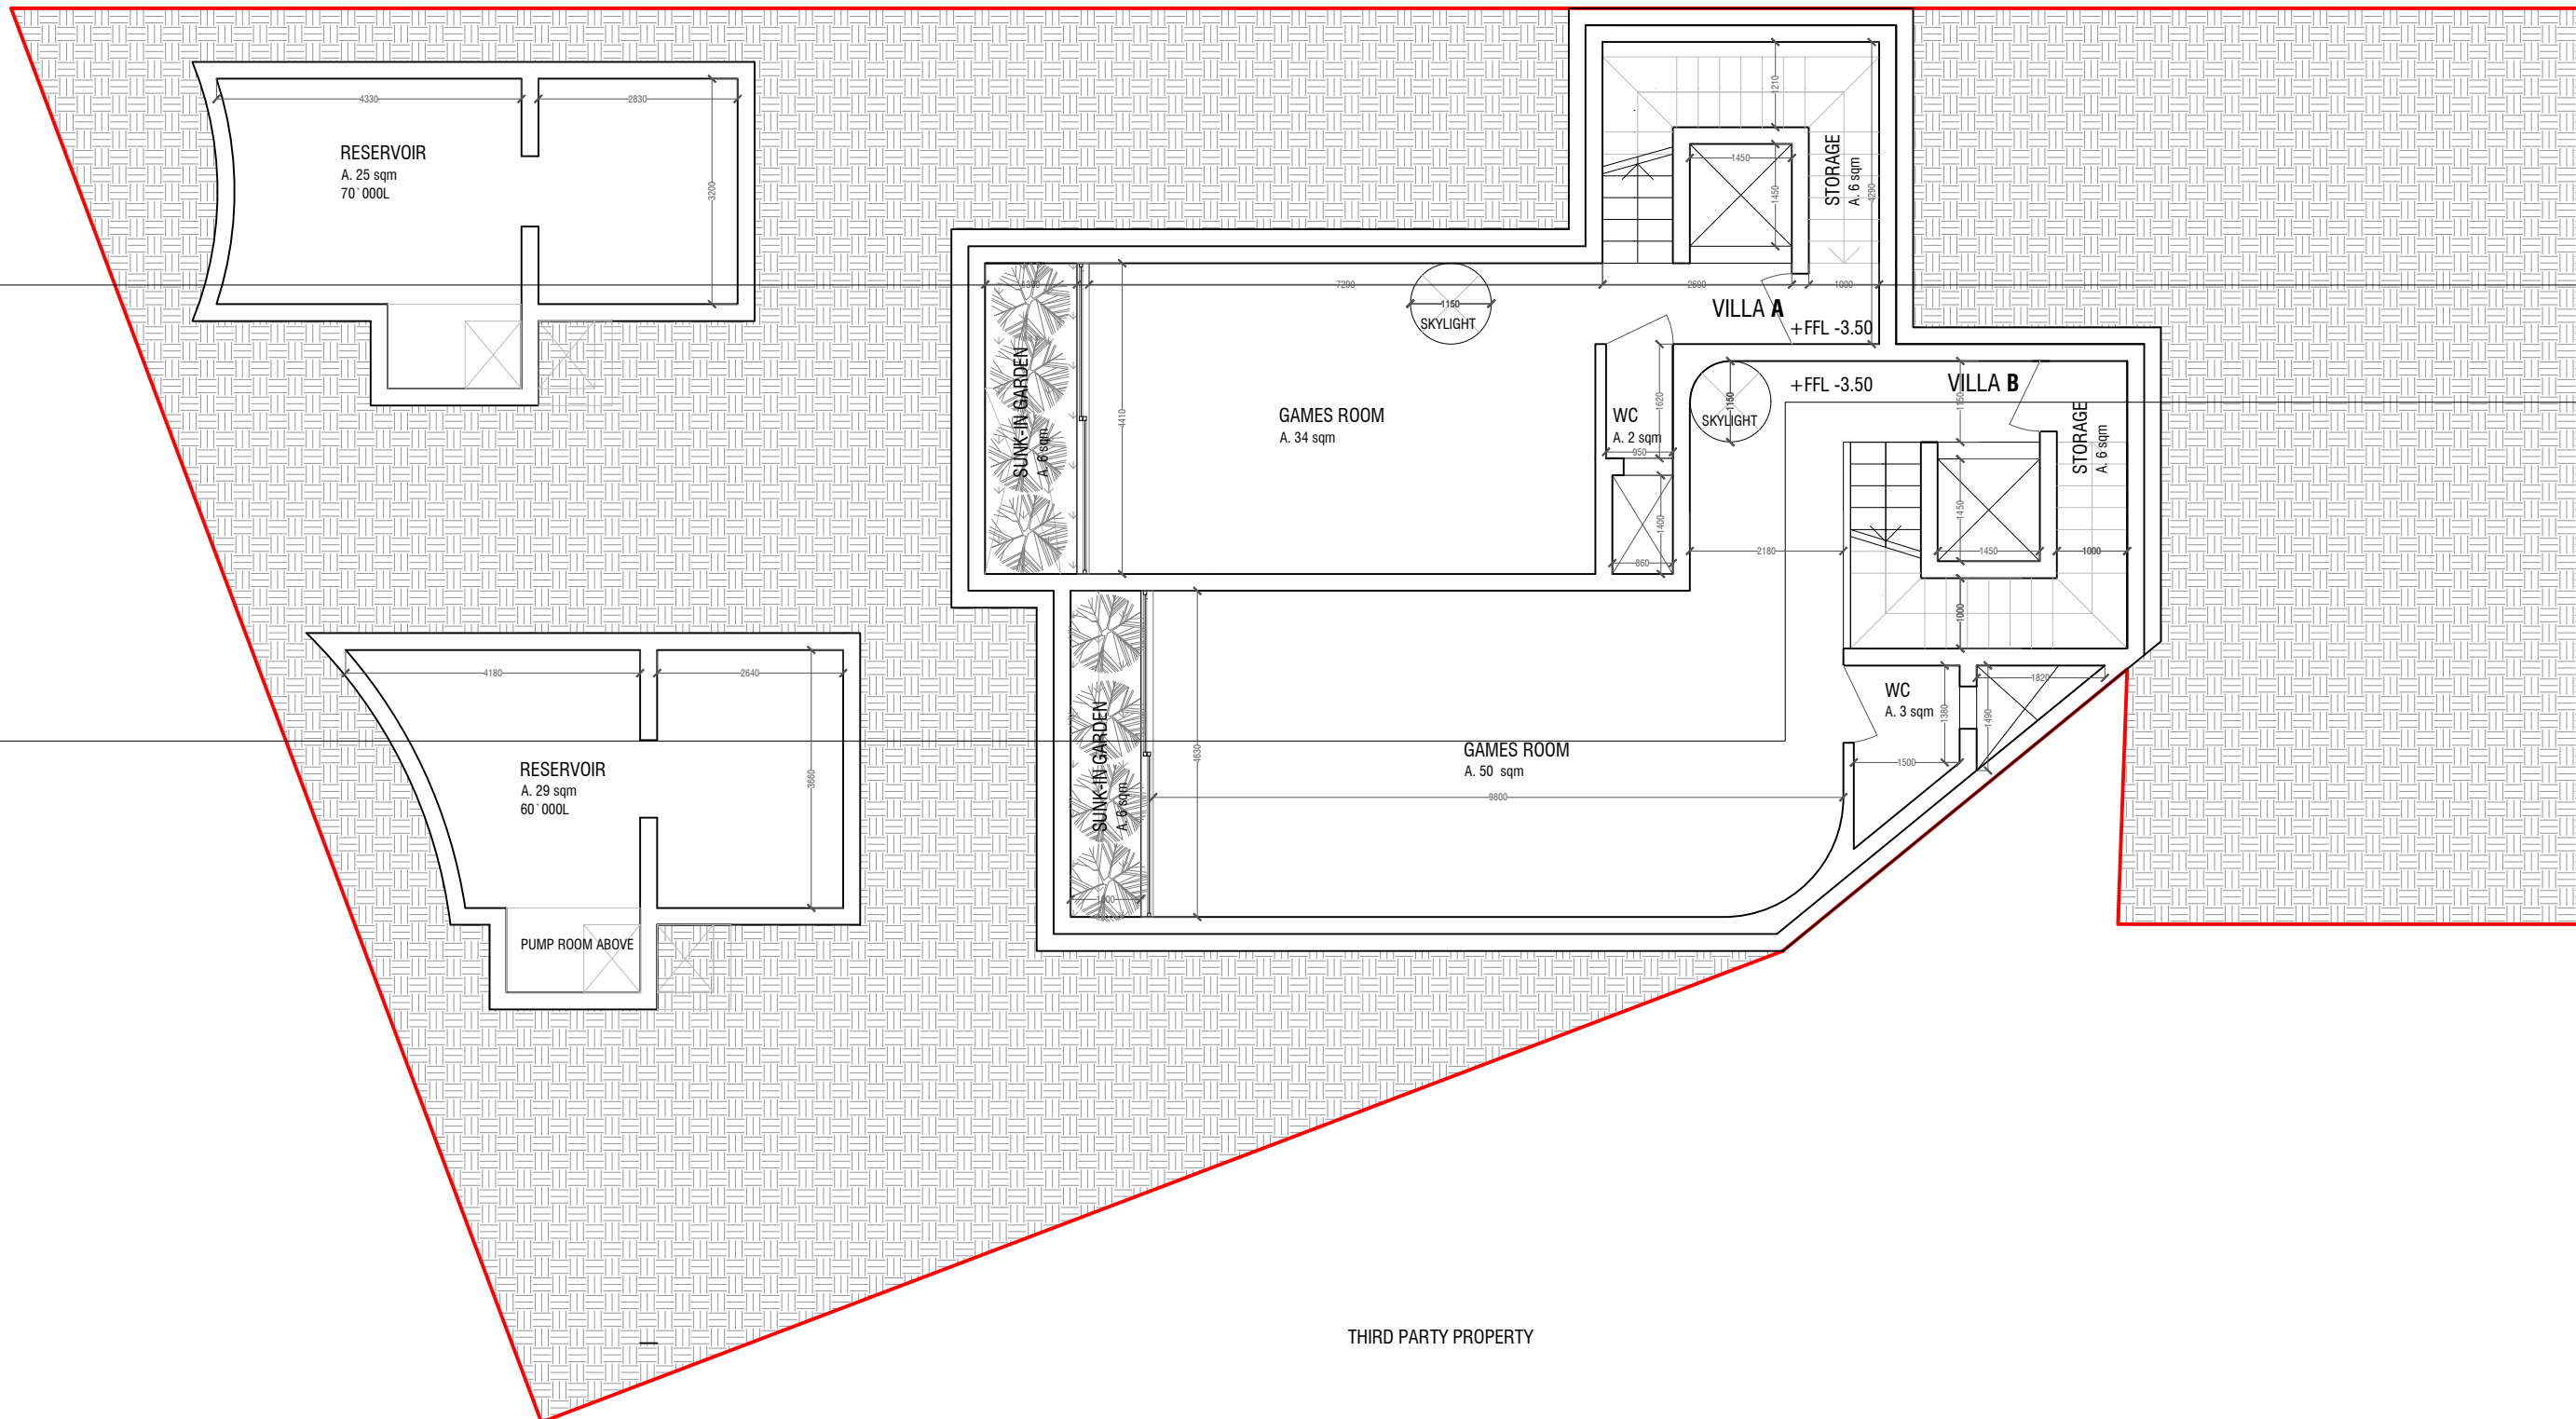

THIRD PARTY PROPERTY

E01

3DM Architecture
 TRIQ L'EURARAZA ZONE 4
 CENTRAL BUSINESS DISTRICT
 BRIKKARA, C/DAJADU MALTA
 3dm@3dm.mt
 00356 2701 7744

3DM ARCHITECTURE

DRAWN BY: P Z
 CHECKED BY: M A
 24-Oct-23

REF. NUMBER
RBT03-C

CLIENT NAME
 PROJECT ADDRESS
 PROJECT LOCATION
 PROJECT NAME

ICI
 Triq Ghajn Qajjet,
 RABAT
 ECLIPTICA

DRAWING DETAILS

LEVEL -01


D 0 1
 rev. 0 1



SCALE PAPER SIZE

A 3
 1.100

 TO BE DEMOLISHED
 PROPOSED

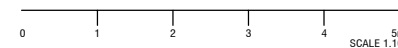

TRIQ GHAIN OAJJET

S02

S01

E01

3DM Architecture
 TRIQ L. EURAPA ZONE 4
 CENTRAL BUSINESS DISTRICT
 BRKKA, CIBIQAQ MALTA
 3dmg@3dm.mt
 00356 2701 7144

3DM ARCHITECTURE

DRAWN BY P Z
 CHECKED BY M A
 24-Oct-23

REF. NUMBER
RBT03-C

CLIENT NAME
 PROJECT ADDRESS
 PROJECT LOCATION
 PROJECT NAME

ICI
 Triq Ghajn Oajjet,
 RABAT
 ECLIPTICA

DRAWING DETAILS


LEVEL 00

D 0 1
 rev. 0 1




SCALE PAPER SIZE

A 3
 1.100

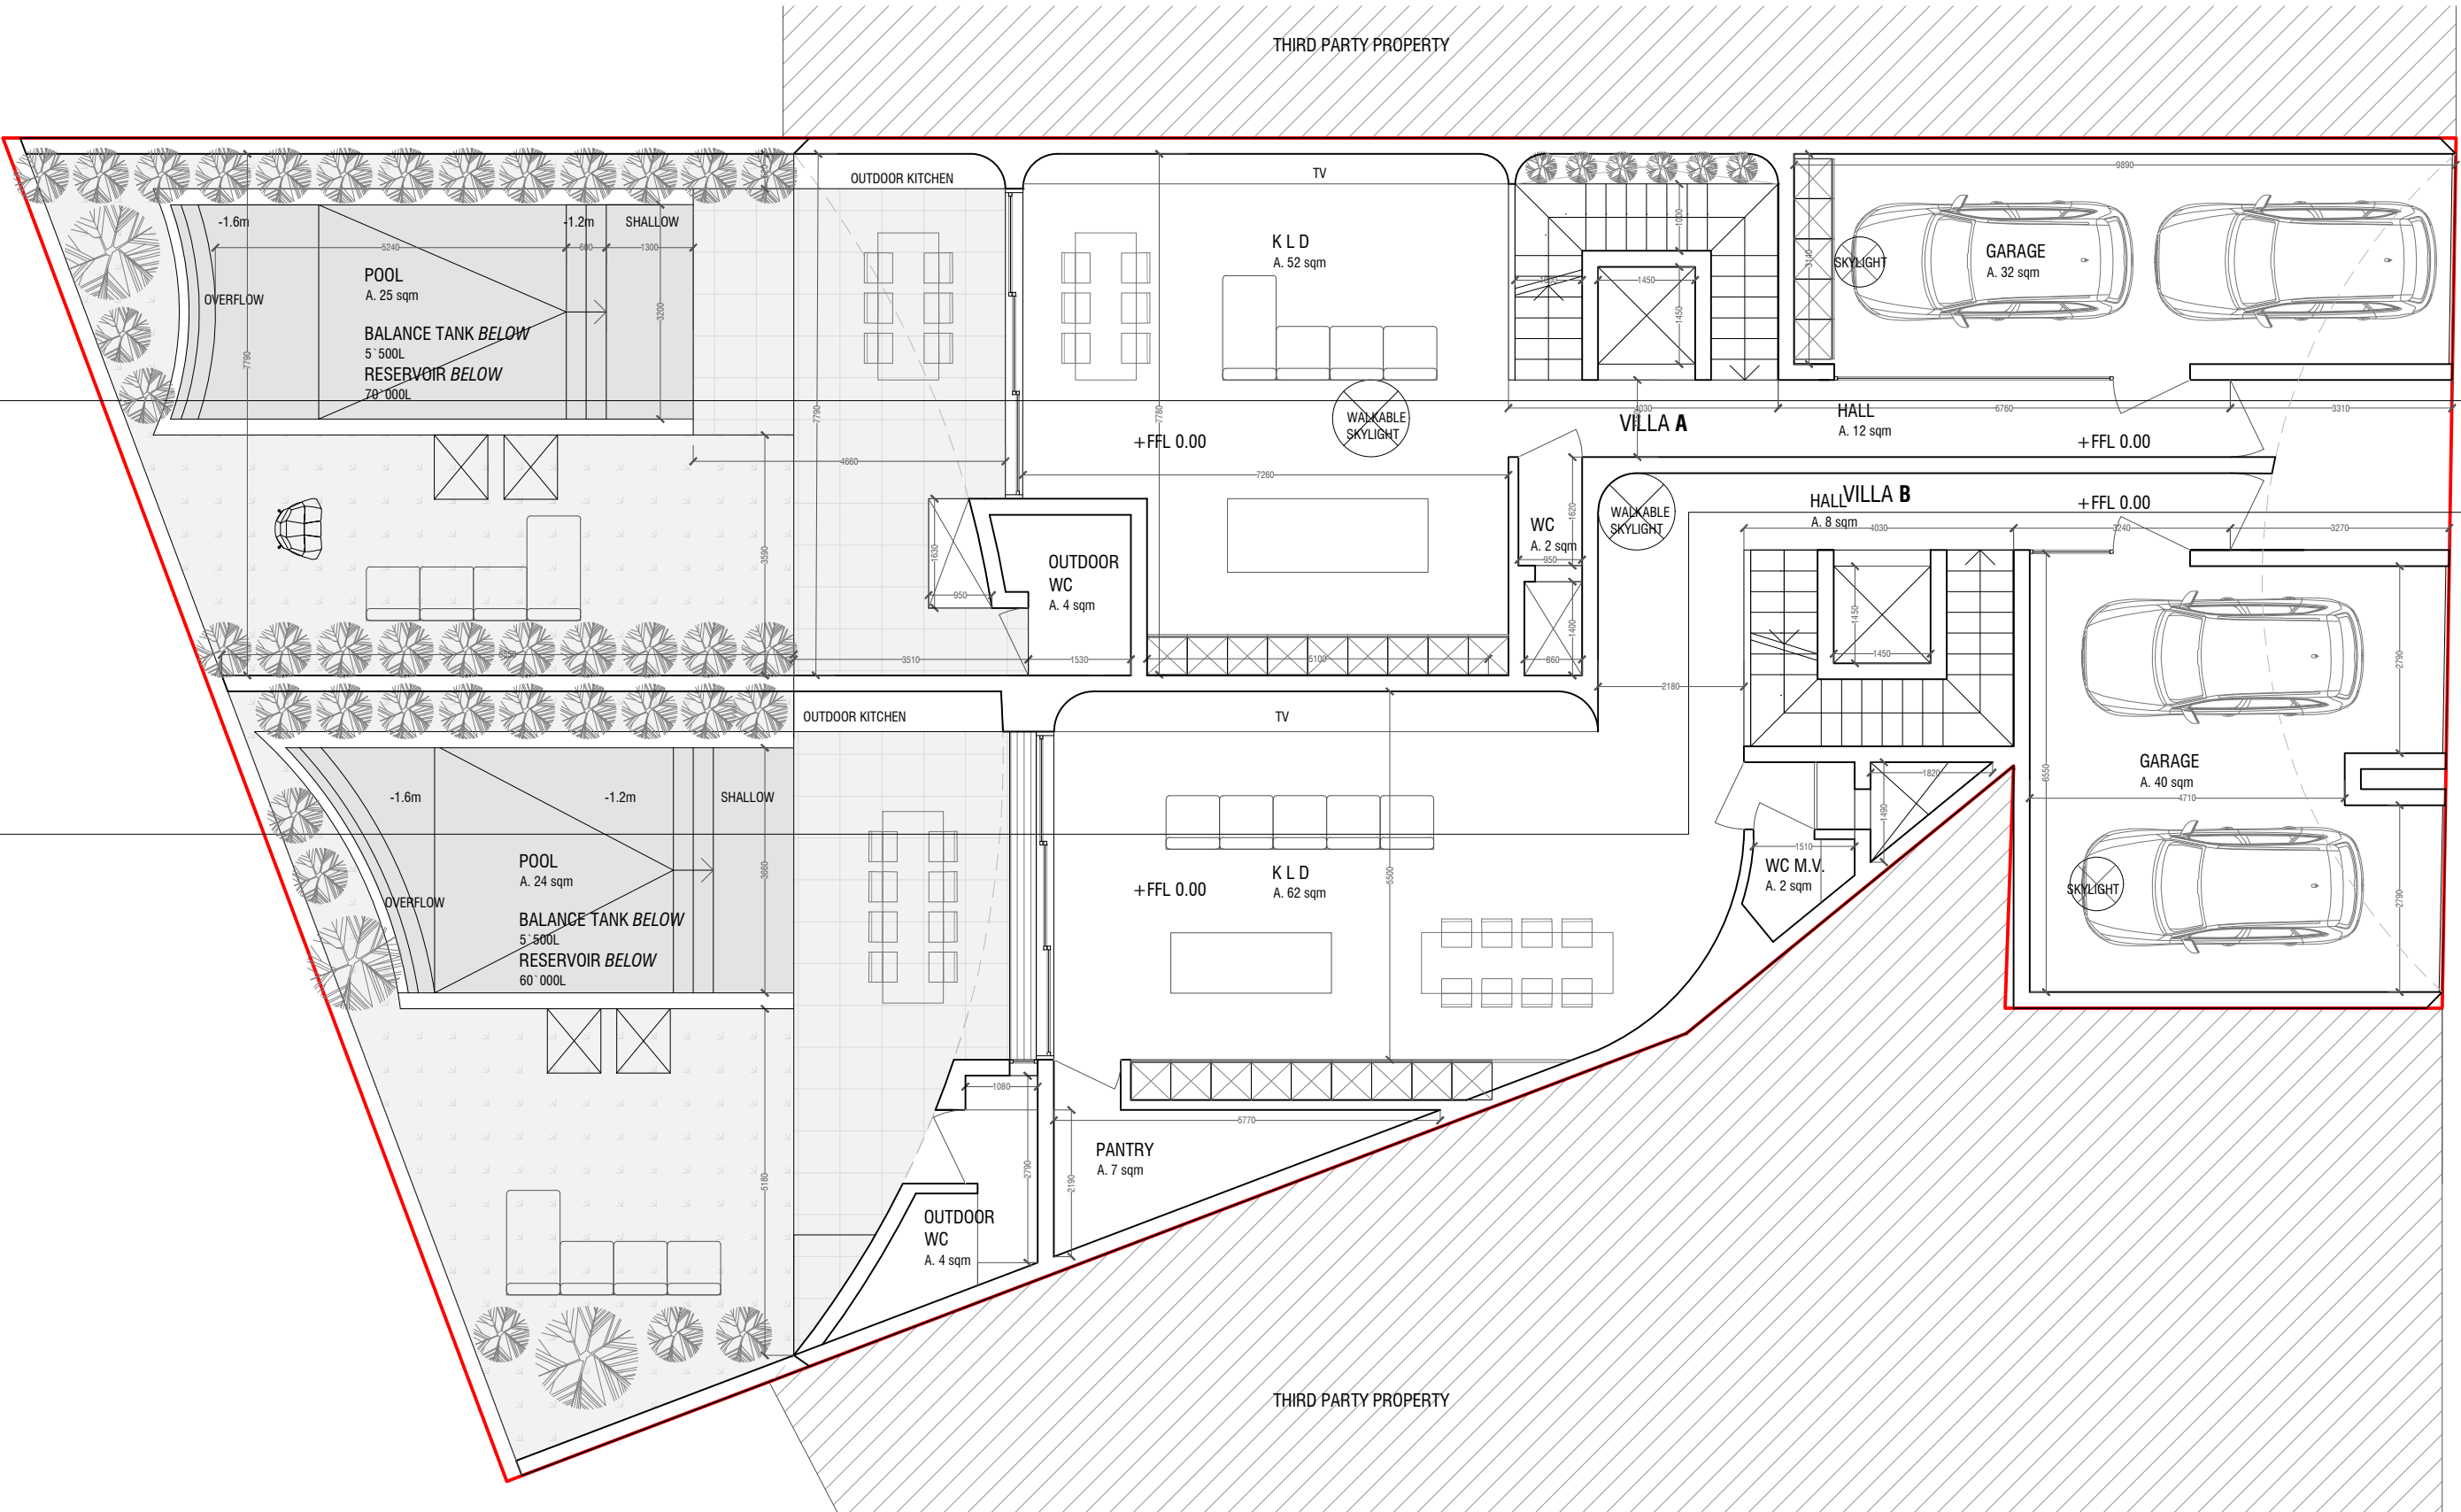

THIRD PARTY PROPERTY

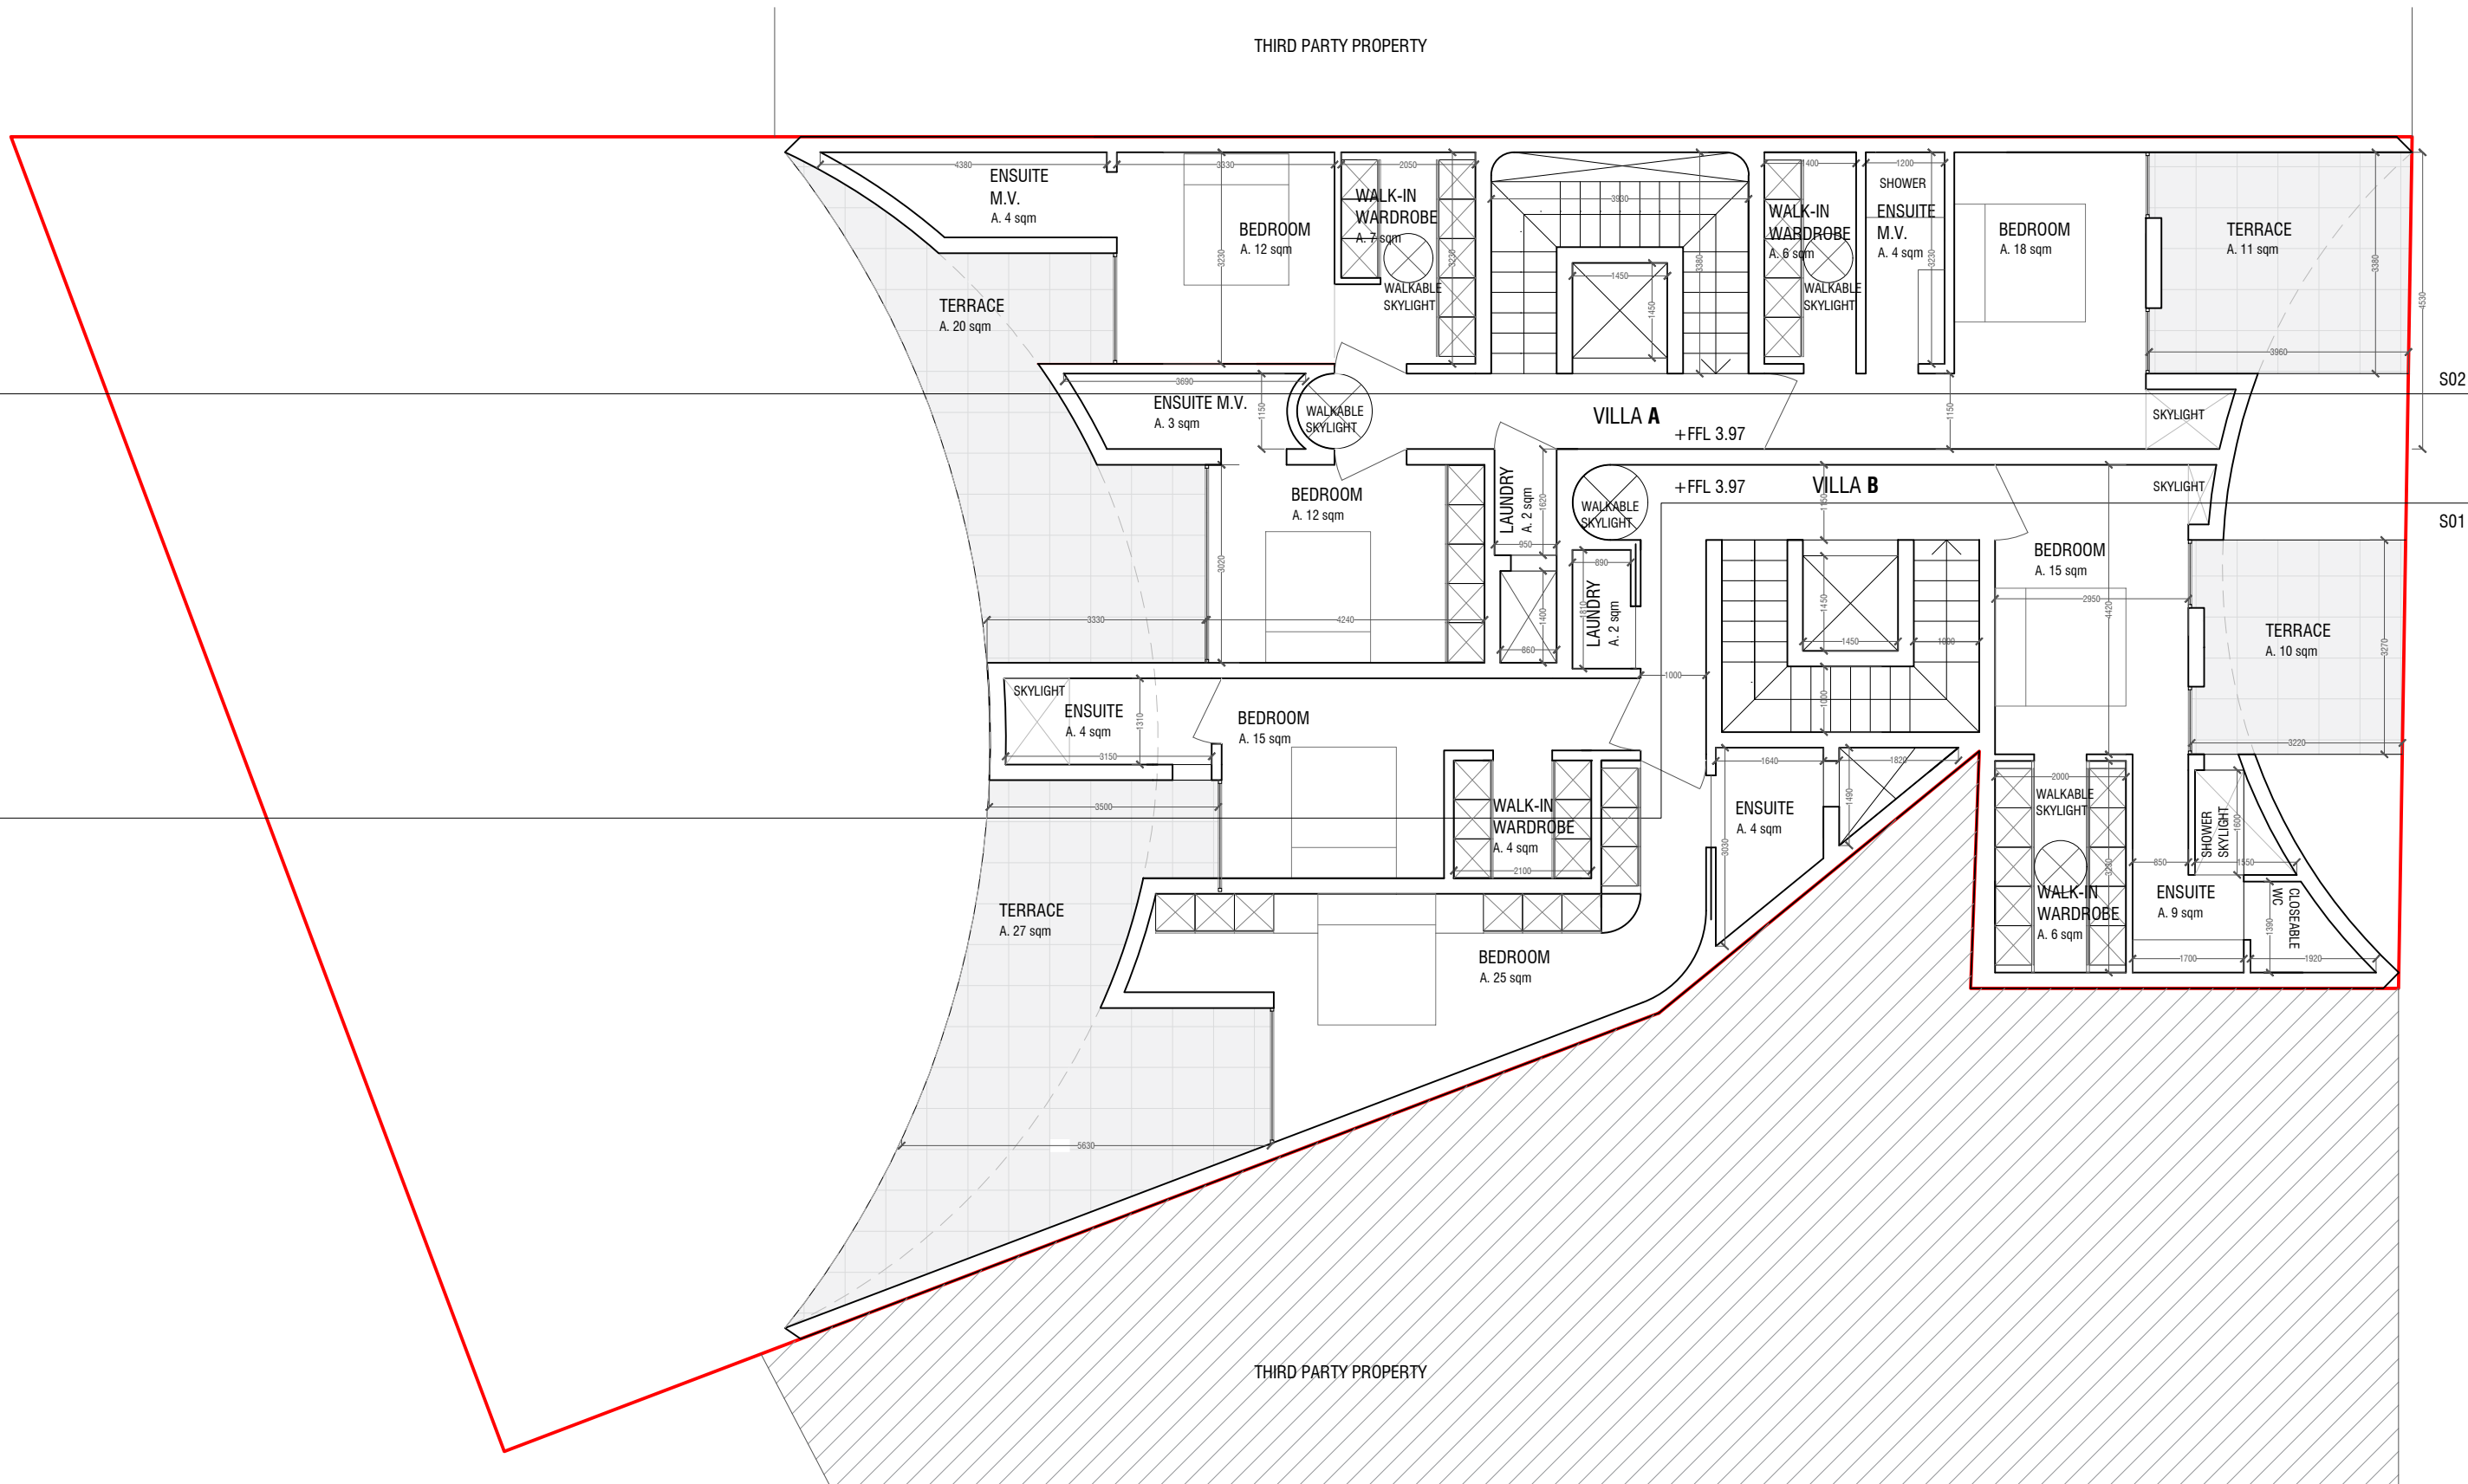

E01



3DM Architecture
 TRIQ L'EURARAZONE 4
 CENTRAL BUSINESS DISTRICT
 BRIKKHA, CHIKKAD MALIA
 34060340000001
 00356 2 201 7144

3DM ARCHITECTURE

DRAWN BY P Z
 CHECKED BY M A
 24-Oct-23

REF. NUMBER

RBT03-C

CLIENT NAME
 PROJECT ADDRESS
 PROJECT LOCATION
 PROJECT NAME

ICI
 Triq Ghajin Gajjet,
 RABAT
 ECLIPTICA

DRAWING DETAILS

LEVEL 01

D 0 1
 rev. 0 1





SCALE

PAPER SIZE

A 3
 1.100

 TO BE DEMOLISHED
 PROPOSED

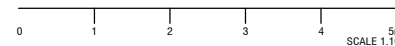

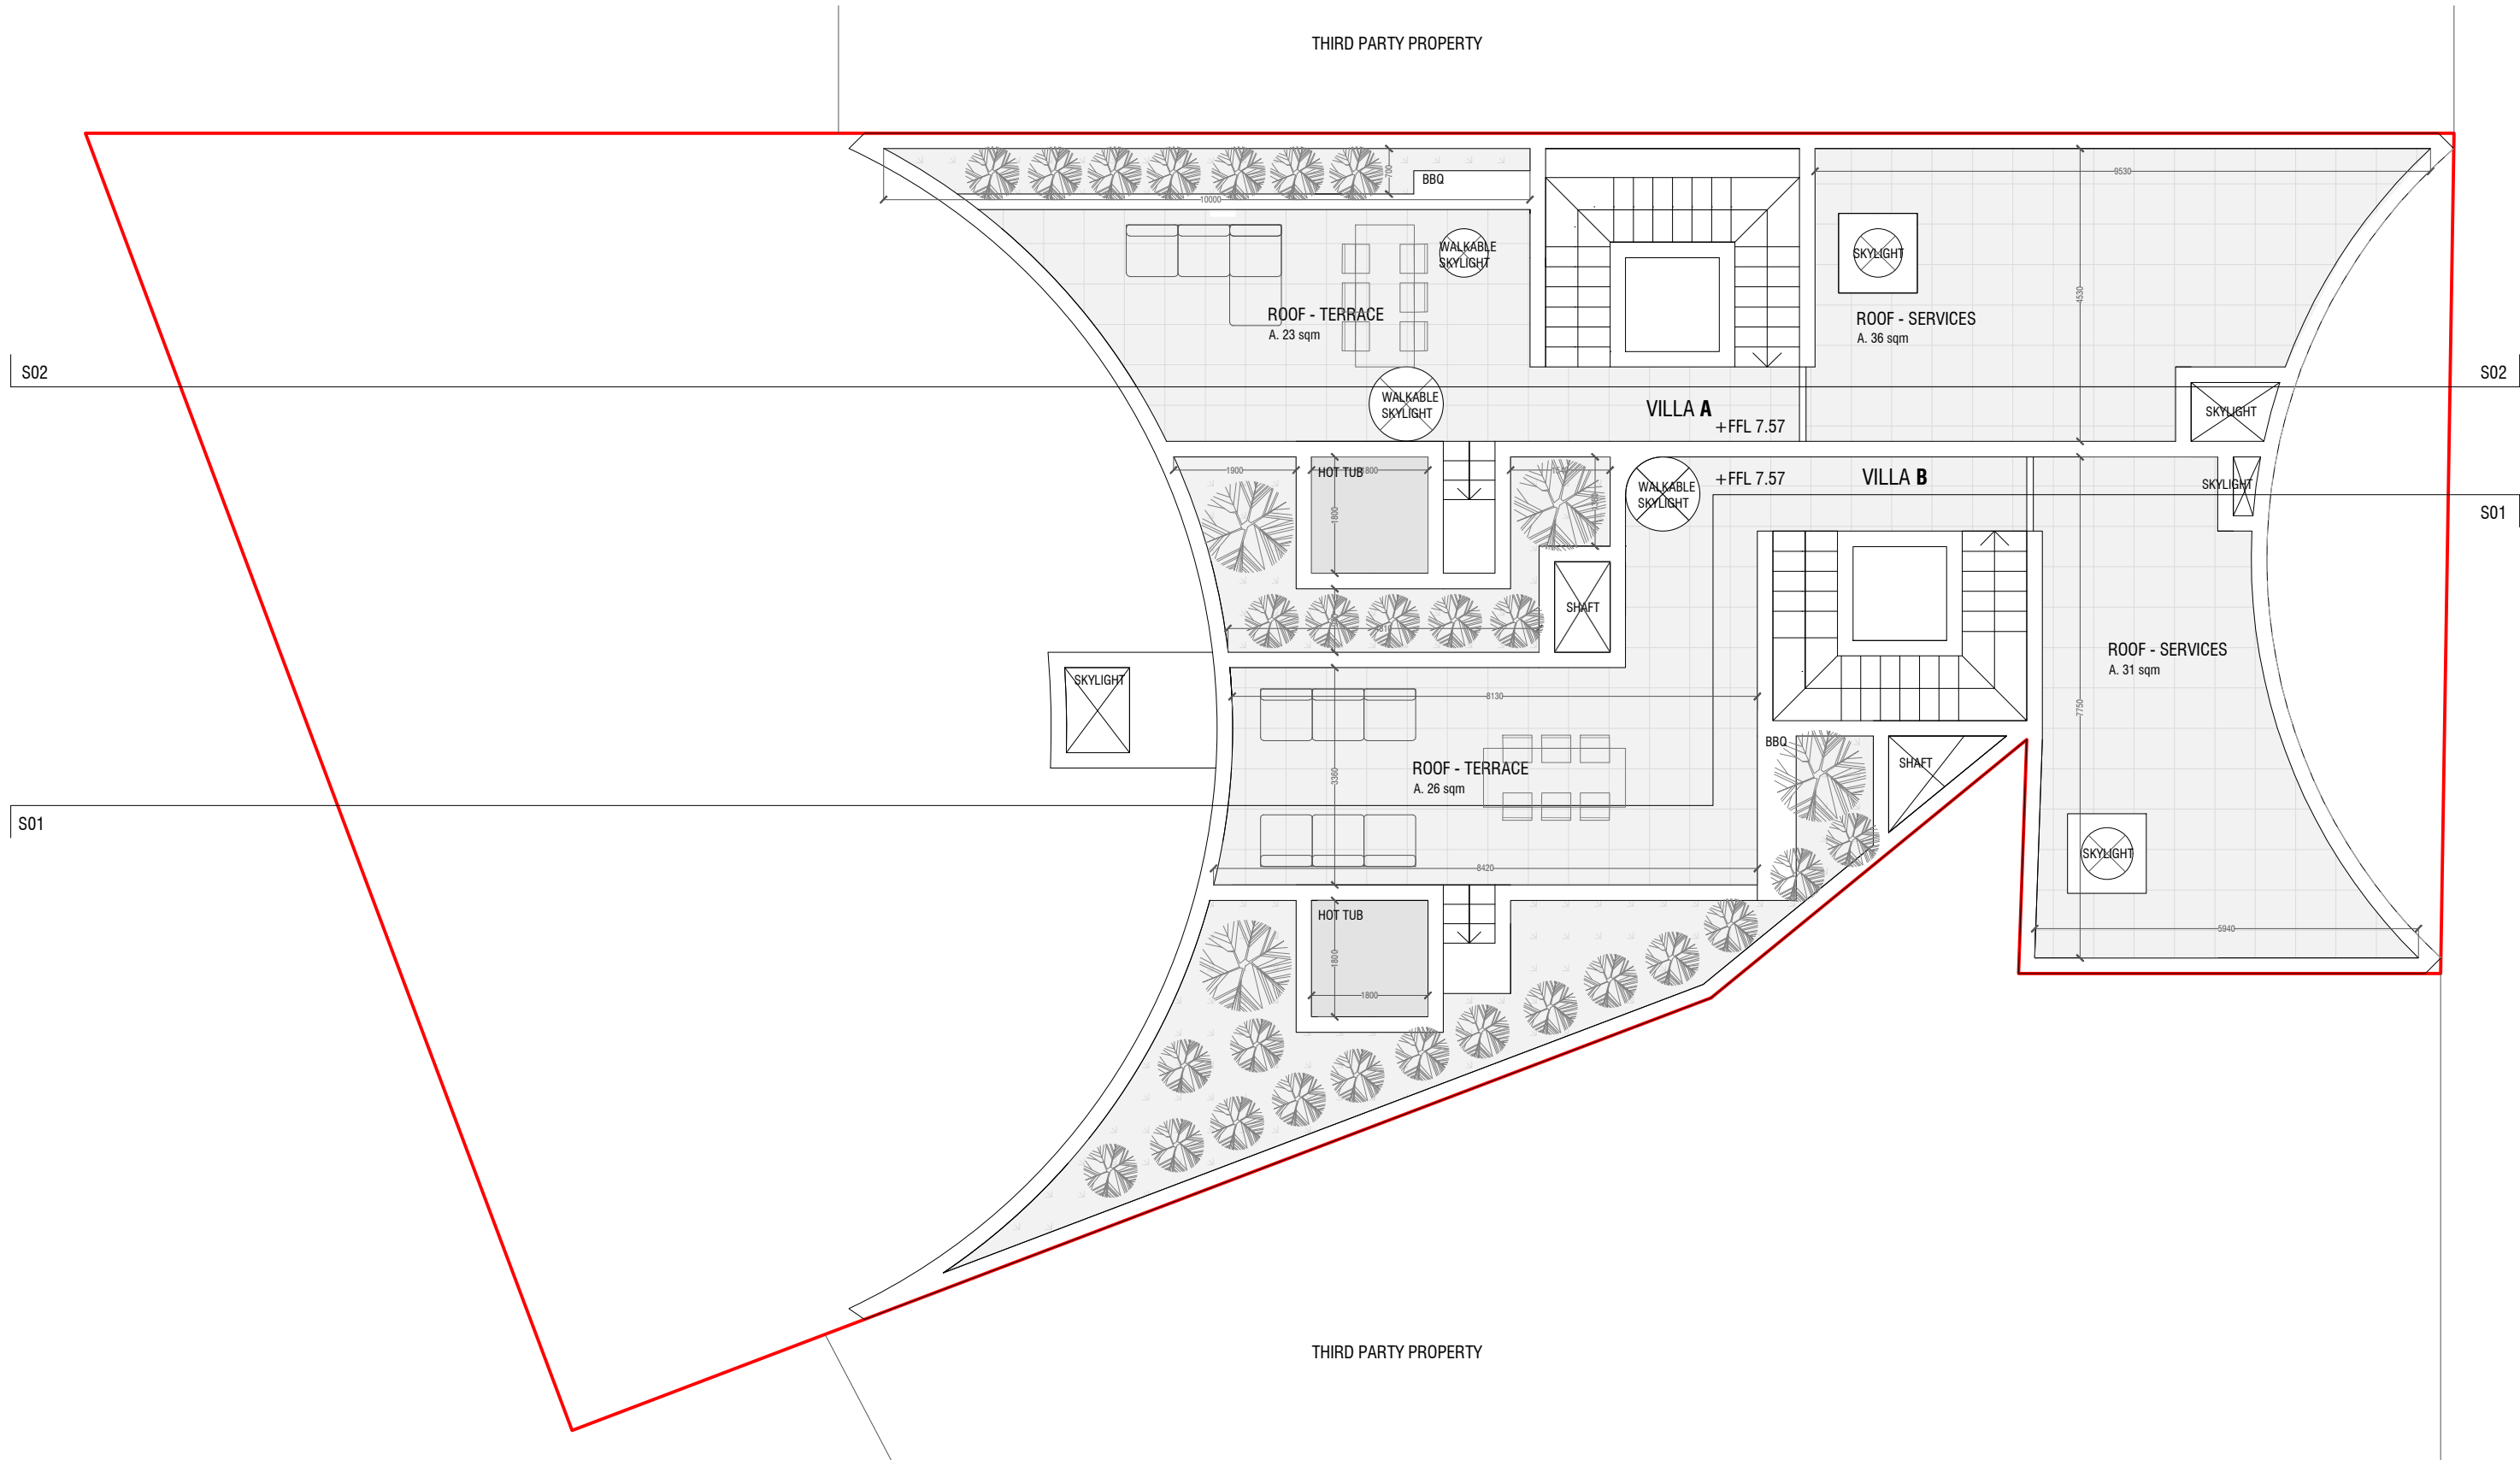

S02

S02

S01

S01

E01

3DM Architecture
 TRIQ L'EURARAZONE 4
 CENTRAL BUSINESS DISTRICT
 BIRKOKA, CRIEGUO MALTA
 3dm@3dm.mt
 00356 2201 7144

3DM ARCHITECTURE

DRAWN BY: P Z
 CHECKED BY: M A
 24-Oct-23

REF. NUMBER
RBT03-C

CLIENT NAME
 PROJECT ADDRESS
 PROJECT LOCATION
 PROJECT NAME

ICI
 Triq Ghajn Qajjet,
 RABAT
 ECLIPTICA

DRAWING DETAILS



LEVEL ROOF

D 0 1
 r e v . 0 1



SCALE PAPER SIZE

A 3
 1 : 1 0 0

 TO BE DEMOLISHED
 PROPOSED

