

3DM Architecture  
TRIO L-FURNARA ZONE 4  
CENTRAL BUSINESS DISTRICT  
BIRKĠARA, CB04040 MALTA  
3dm@3dm.mt  
00356 2701 7144

**3DM ARCHITECTURE**

DRAWN BY  
**M F**  
8-Nov-23  
REF. NUMBER

CLIENT NAME  
PROJECT ADDRESS  
PROJECT LOCATION  
PROJECT NAME

ICI LTD.  
SQAQ MUSEUM  
DINGLI  
forty eight

DRAWING DETAILS


**LEVEL  
-01**

D 0 5



SCALE  
PAPER SIZE

**1:100**  
A 3

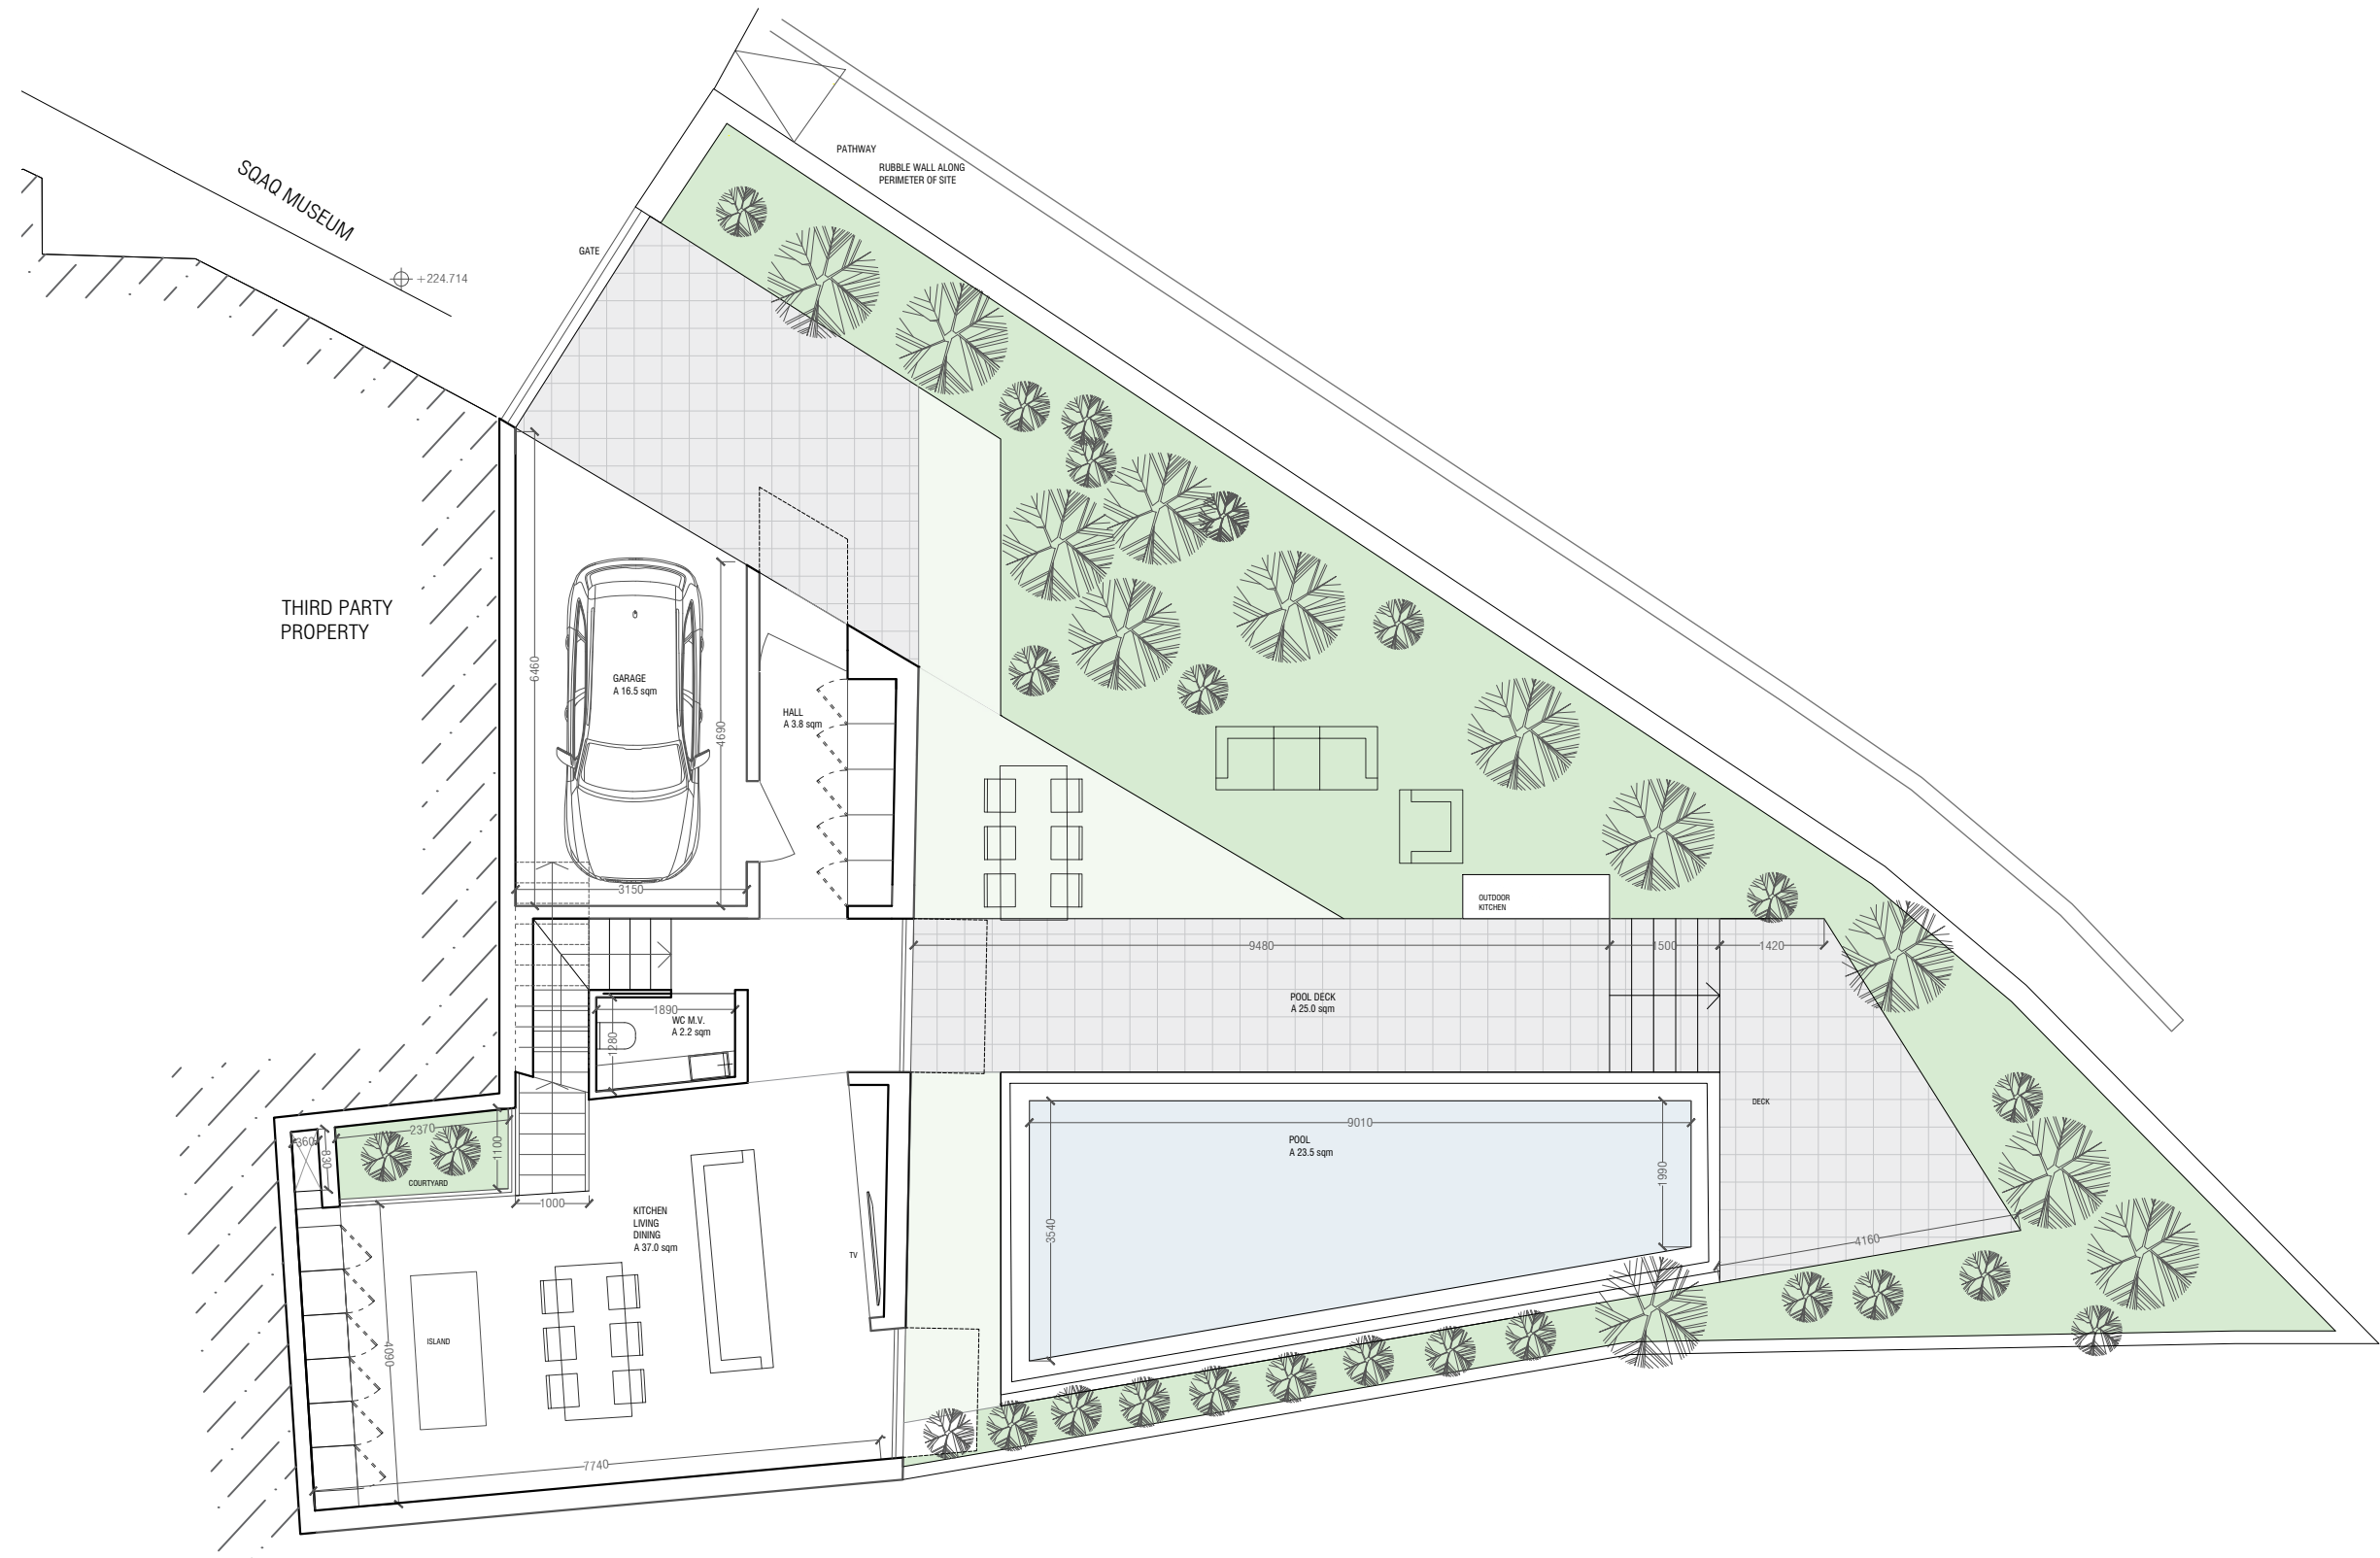

3DM Architecture  
 TRIO L-FURNARA ZONE 4  
 CENTRAL BUSINESS DISTRICT  
 BIRKIRAKA, CB04040 MALTA  
 3dm@3dm.mt  
 00356 2701 7144

**3DM ARCHITECTURE**

DRAWN BY  
**M F**  
 8-Nov-23  
 REF. NUMBER

CLIENT NAME  
 PROJECT ADDRESS  
 PROJECT LOCATION  
 PROJECT NAME


ICI LTD.  
 SQAQ MUSEUM  
 DINGLI  
 fortyeight


DRAWING DETAILS

LEVEL  
**00**  
 D 0 5



SCALE  
 PAPER SIZE  
**1:100**  
 A 3

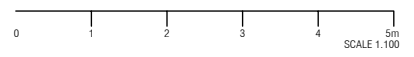

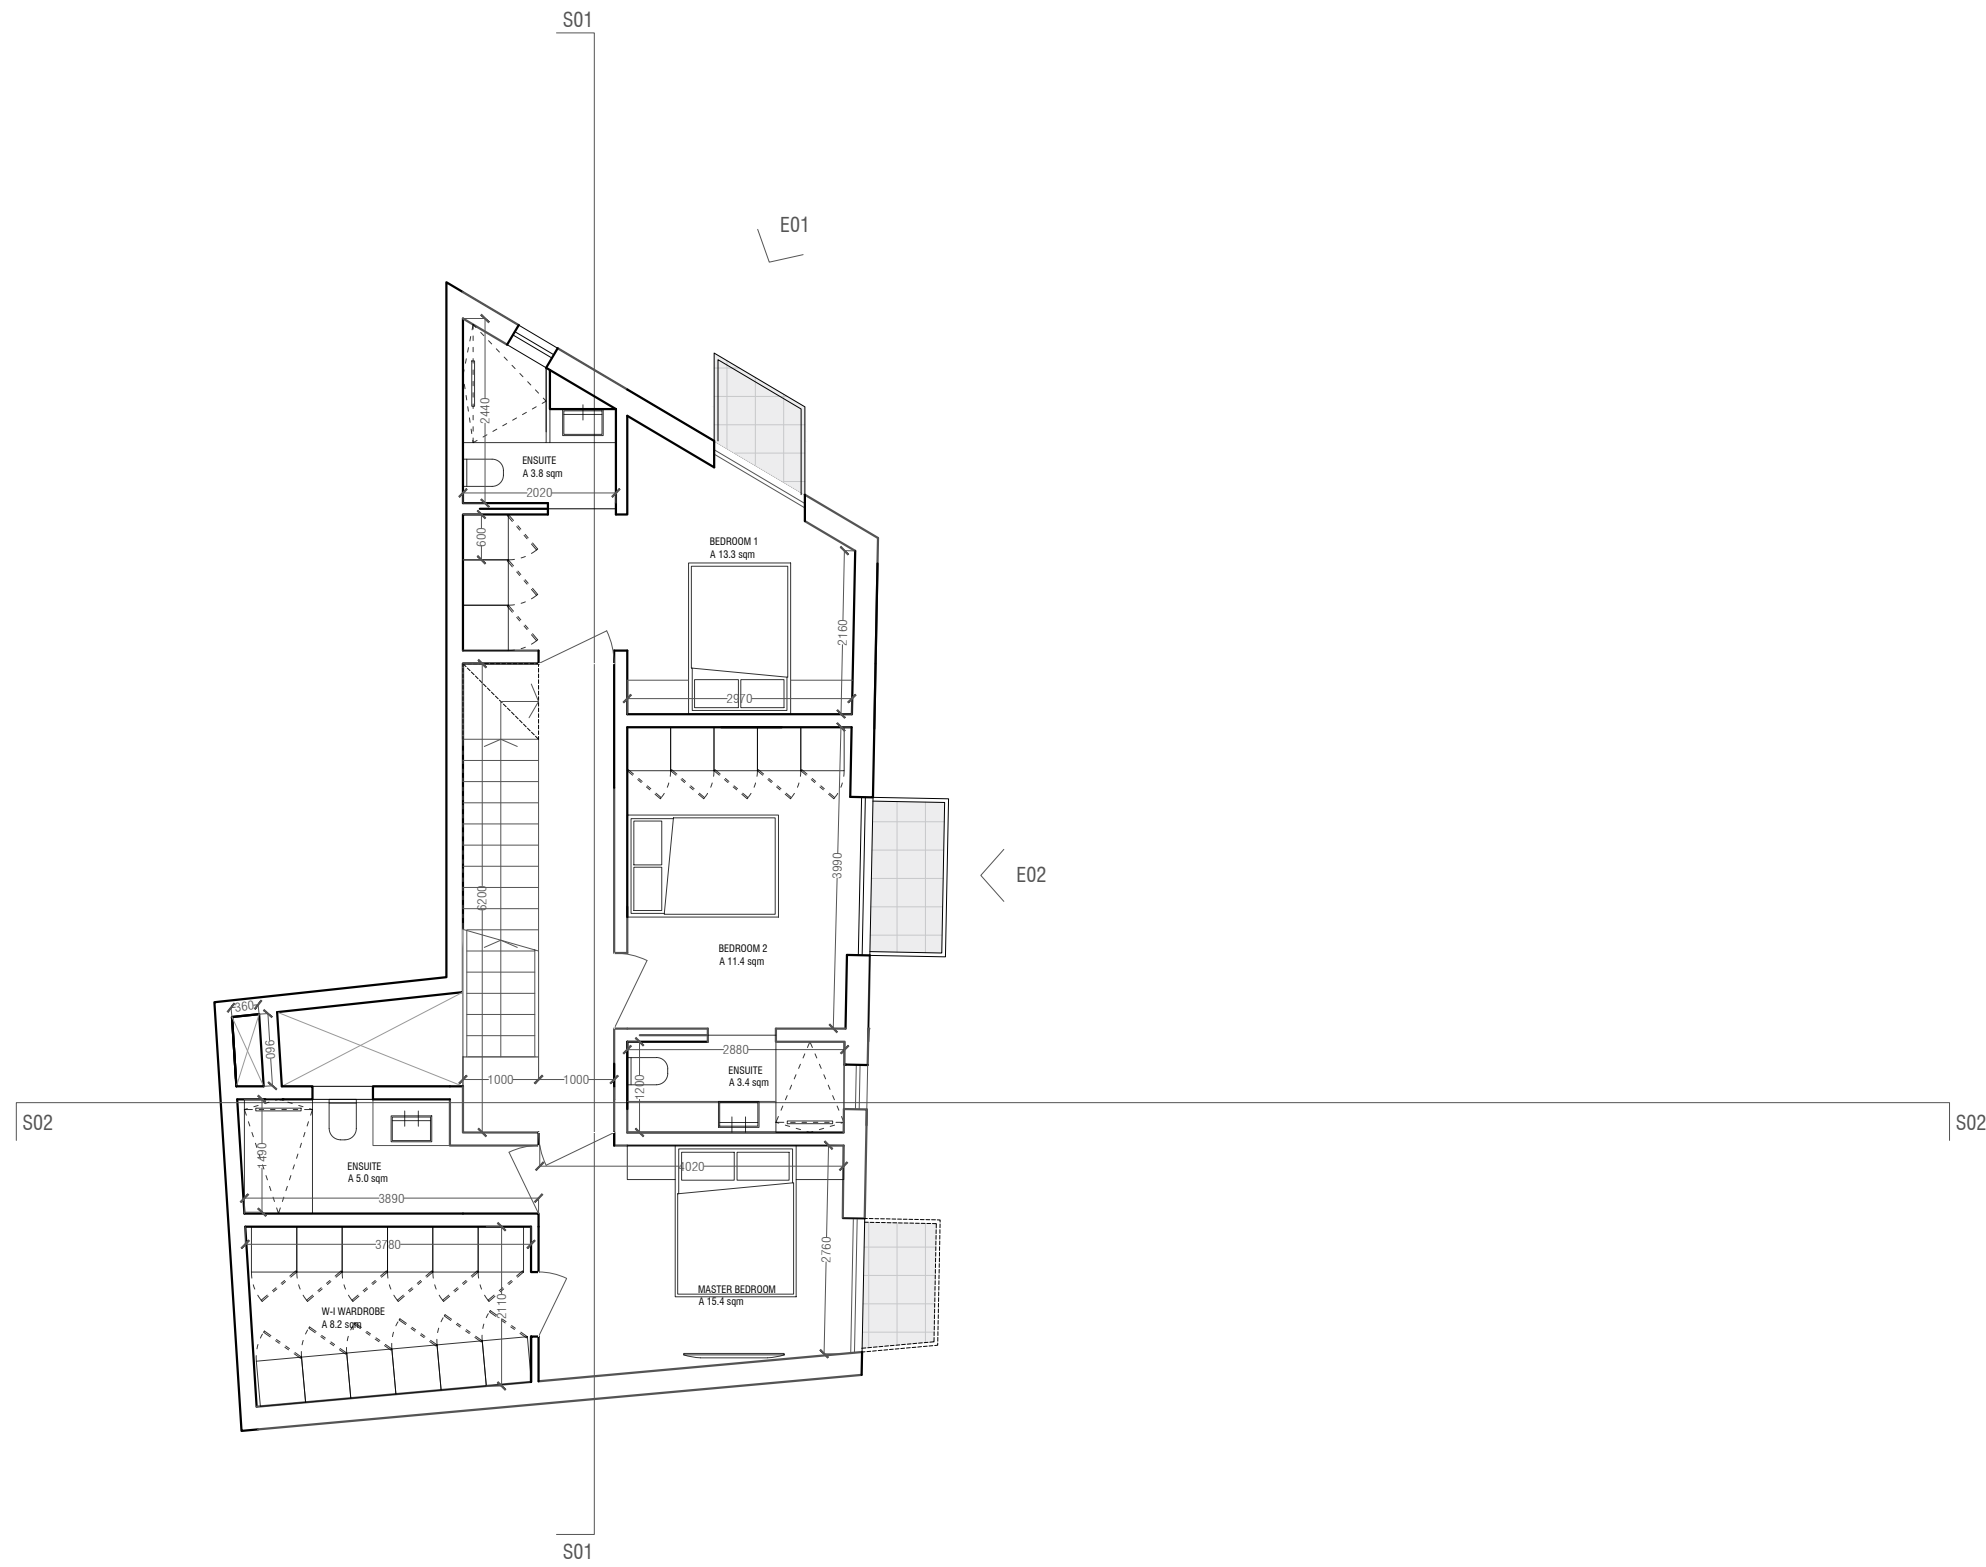

3DM Architecture  
TRIO L-FURNARA, ZONE 4  
CENTRAL BUSINESS DISTRICT  
BIRKĊARA, CB04040 MALTA  
3dm@3dm.mt  
00356 2701 7144

**3DM ARCHITECTURE**

DRAWN BY  
**M F**  
8-Nov-23  
REF. NUMBER

CLIENT NAME  
PROJECT ADDRESS  
PROJECT LOCATION  
PROJECT NAME

**ICI LTD.**  
**SQAQ MUSEUM**  
**DINGLI**  
forty eight

DRAWING DETAILS


**LEVEL**  
**01**

D 0 5



SCALE  
PAPER SIZE

**1:100**  
A 3

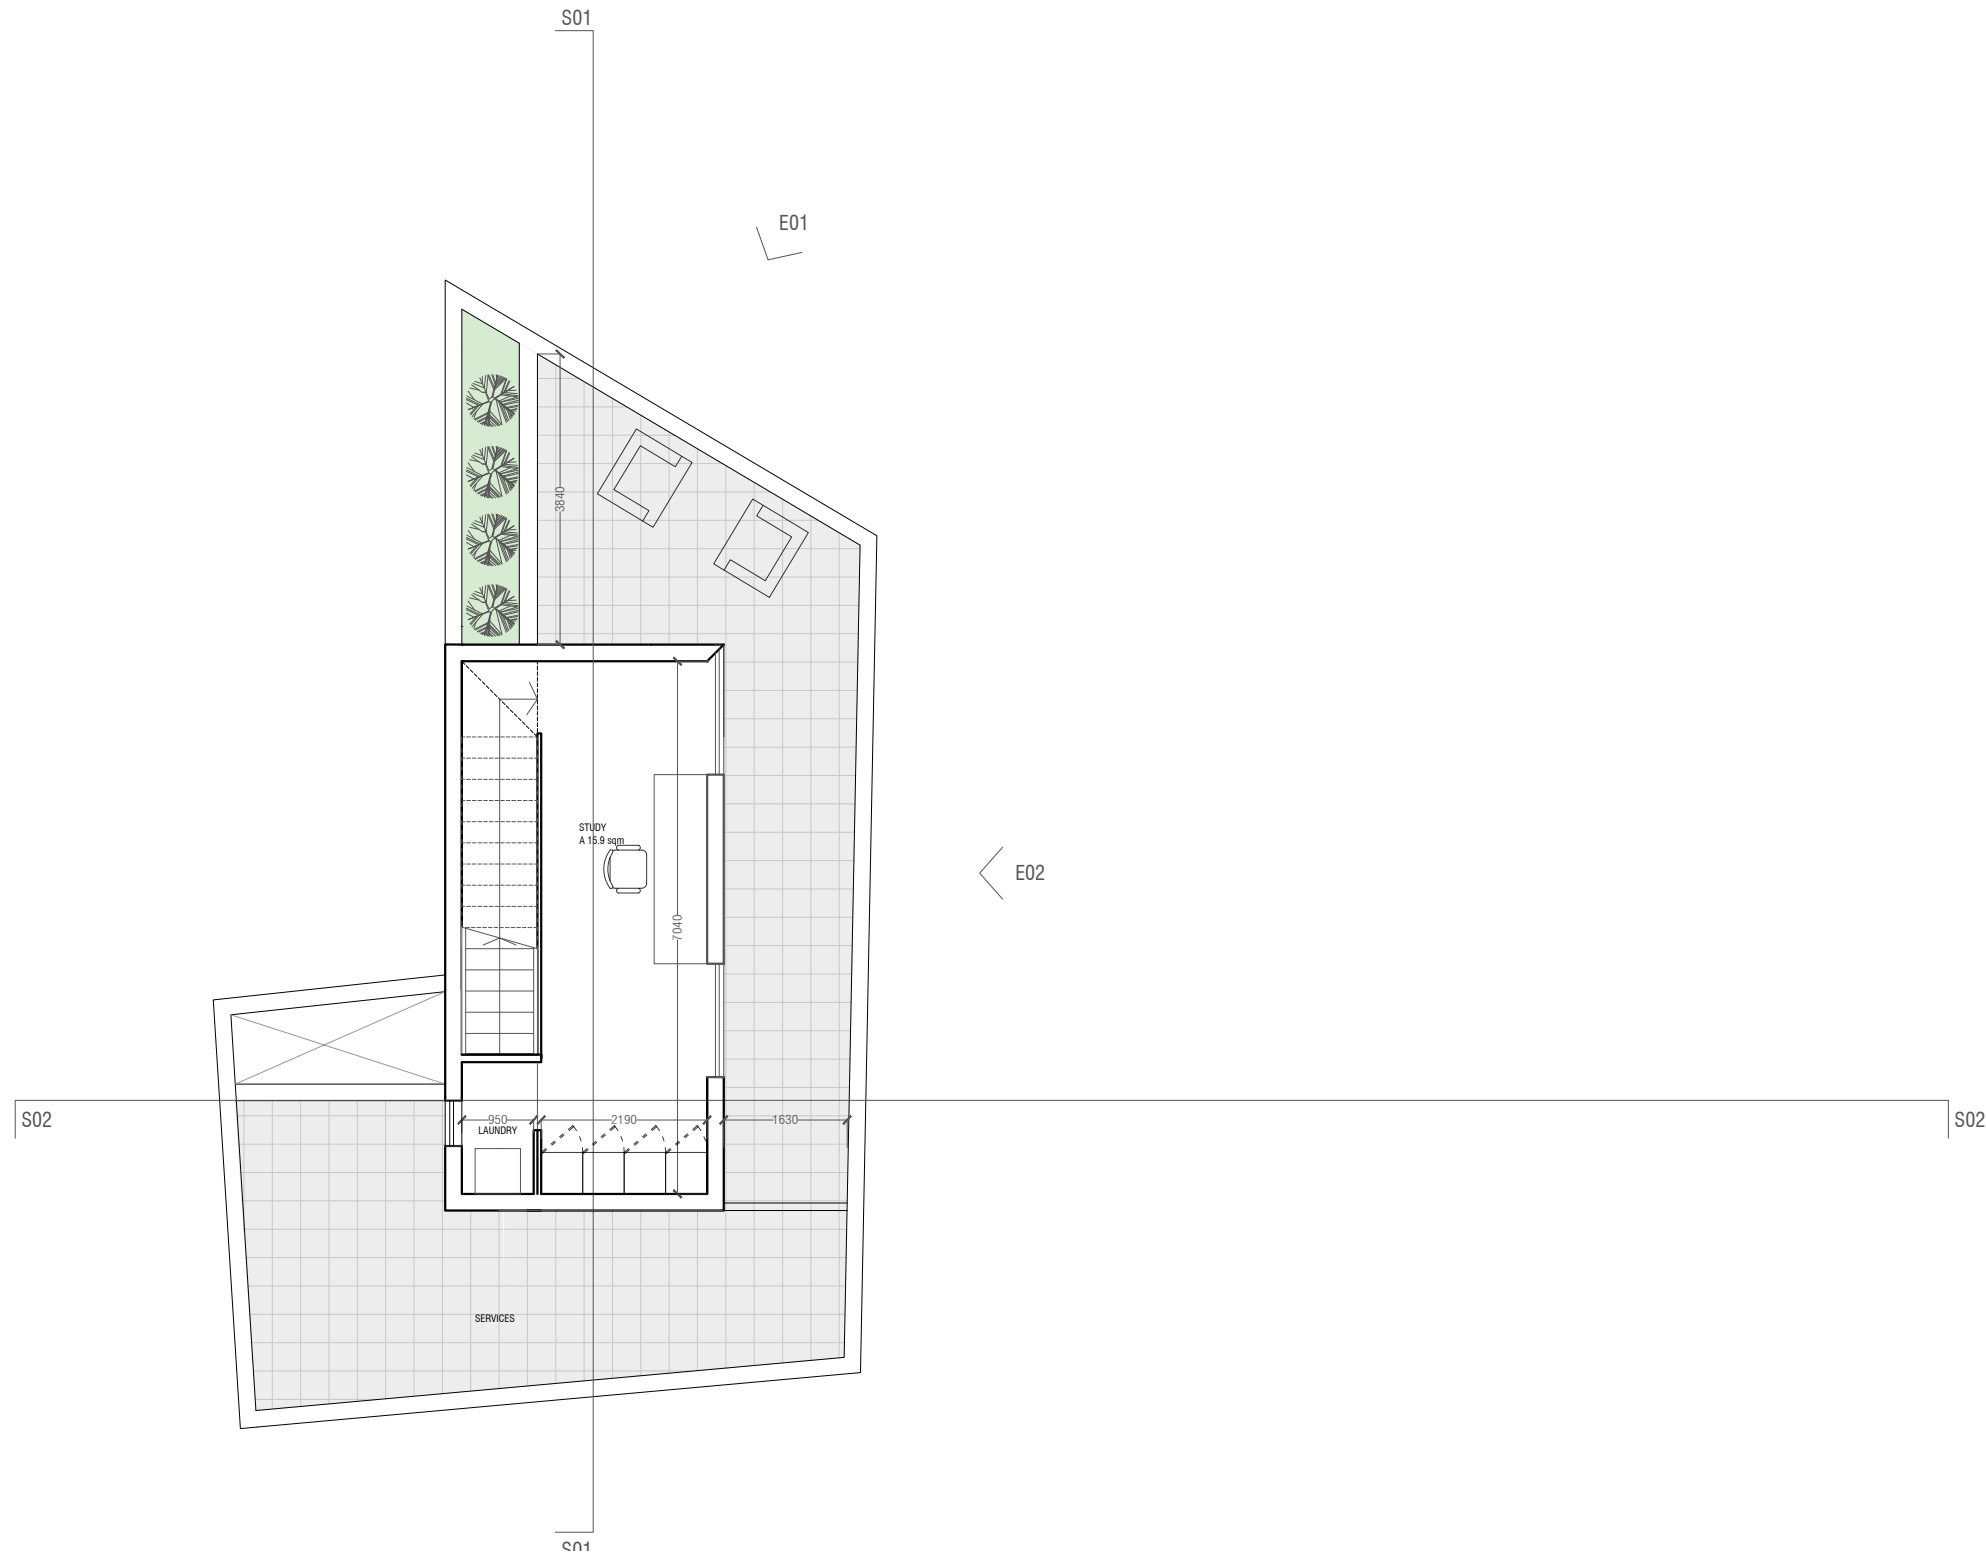

3DM Architecture  
TRIQ L-FURNARA, ZONE 4  
CENTRAL BUSINESS DISTRICT  
BIRKIRARA, CBD4040 MALTA  
3dm@3dm.mt  
00356 2701 7144

**3DM ARCHITECTURE**

DRAWN BY  
**M F**  
8-Nov-23  
REF. NUMBER

CLIENT NAME  
PROJECT ADDRESS  
PROJECT LOCATION  
PROJECT NAME

**ICI LTD.**  
**SQAQ MUSEUM**  
**DINGLI**  
forty eight

DRAWING DETAILS

**LEVEL**  
**02**

D 0 5



SCALE  
PAPER SIZE

**1:100**  
A 3