

- PROPERTY LINE
- ☒ SHAFT INDICATOR
- ▨ WATER
- ◻ OUTDOOR FLOOR
- ◻ SOFT LANDSCAPING
- FFL FLOOR FINISHES LEVEL
- M.V MECHANICAL VENTILATION
- PV PAVEMENT LEVEL
- RL ROAD LEVEL

**GROSS FLOOR AREAS**

UNITS	AREA (sqm)	NUMBER OF BEDROOMS
<b>00. LEVEL -1</b>		
GARAGE	344	N/A
SHOP CLASS 4B	34	N/A
<b>01. LEVEL 0</b>		
UNIT 01	146	3 BEDROOMS
UNIT 02	133	3 BEDROOMS
SHOP CLASS 4B	93	N/A
<b>02. LEVEL 1</b>		
UNIT 03	99	2 BEDROOMS
UNIT 04	100	2 BEDROOMS
UNIT 05	97	2 BEDROOMS
UNIT 06	104	2 BEDROOMS
<b>03. LEVEL 2</b>		
UNIT 07	99	2 BEDROOMS
UNIT 08	100	2 BEDROOMS
UNIT 09	97	2 BEDROOMS
UNIT 10	104	2 BEDROOMS
<b>04. LEVEL 3</b>		
UNIT 11	99	2 BEDROOMS
UNIT 12	100	2 BEDROOMS
UNIT 13	97	2 BEDROOMS
UNIT 14	104	2 BEDROOMS
<b>05. LEVEL 4</b>		
UNIT 15	152	3 BEDROOMS
UNIT 16	140	3 BEDROOMS
UNIT 17	101	2 BEDROOMS


**Revision Table**



Date	Number	Description

30M ARCHITECTURE  
 429, Triq Inaz-Zabbar, Figura  
 F HOUSE

DRAWING DETAILS  
**LEVEL -1**

**D01**

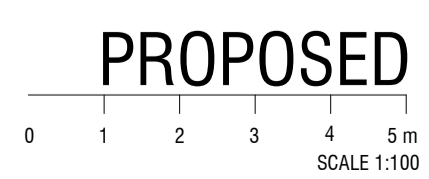

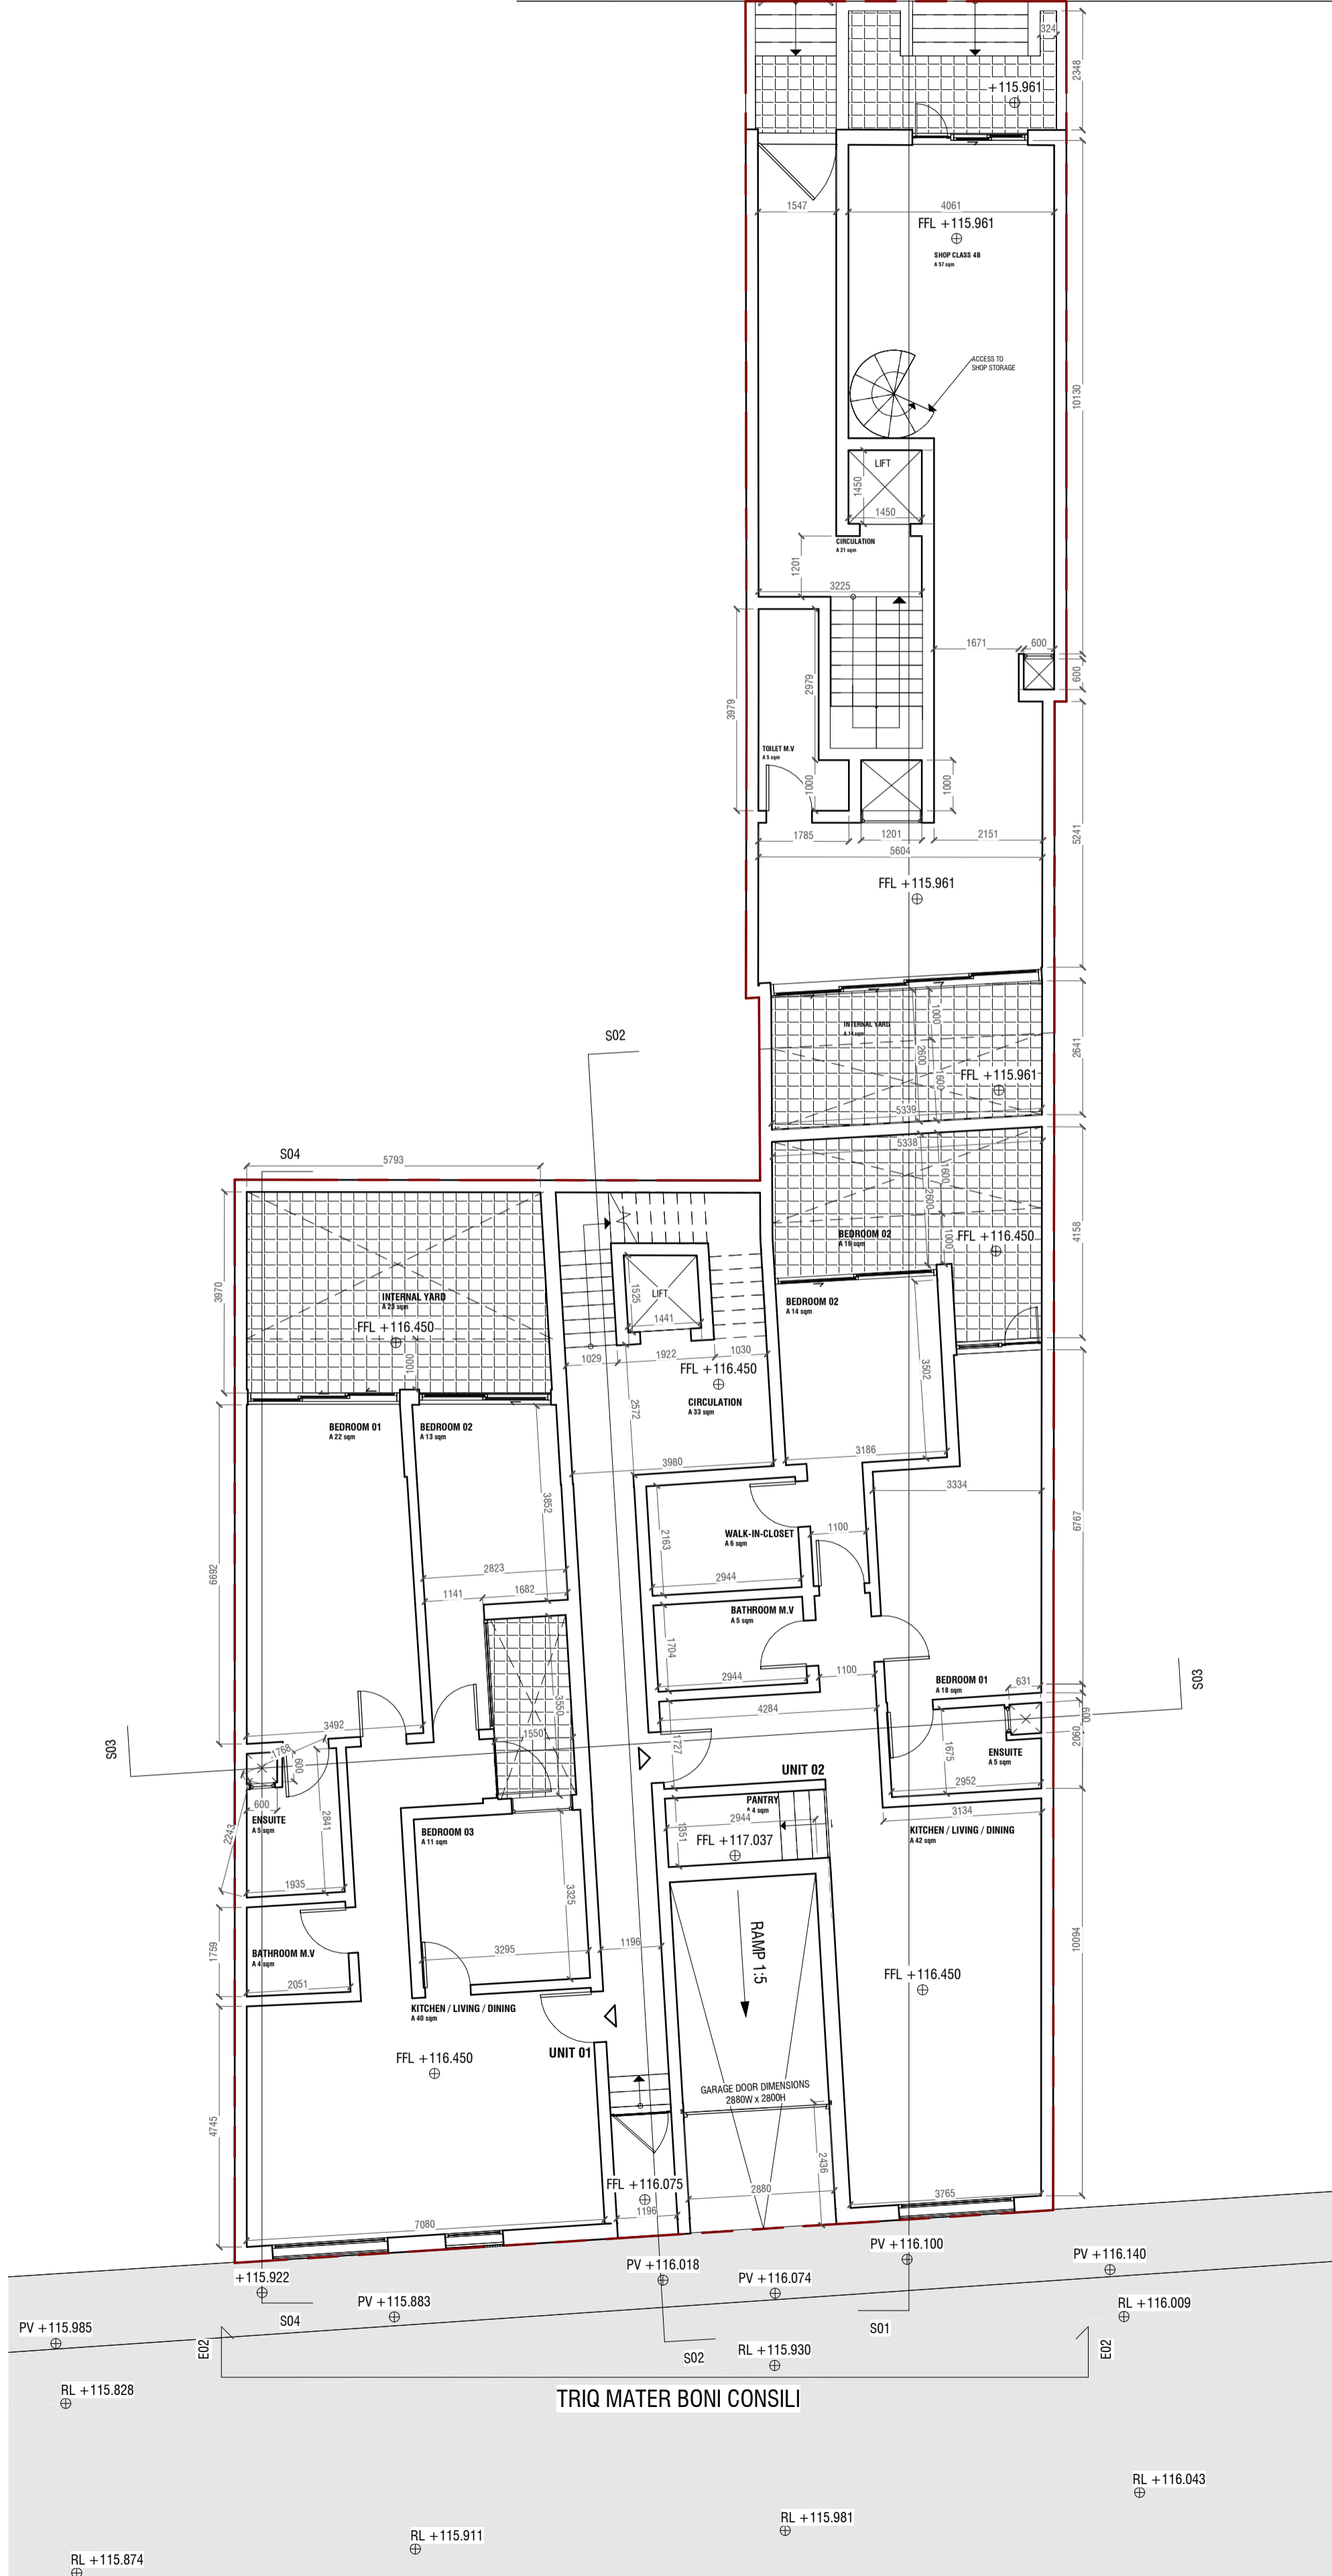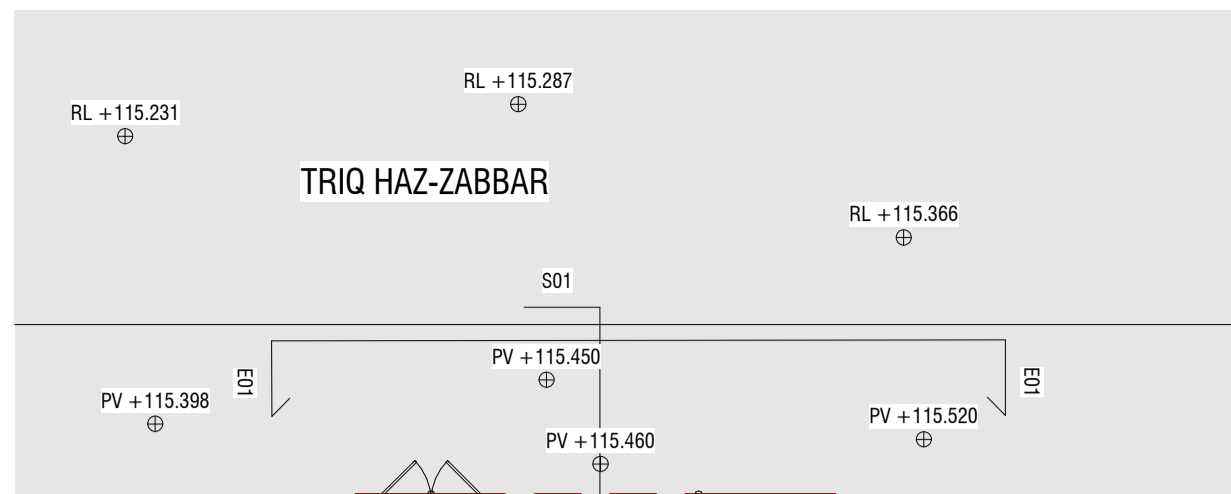

- PROPERTY LINE
- ⊗ SHAFT INDICATOR
- ▨ WATER
- ◻ OUTDOOR FLOOR
- ◻ SOFT LANDSCAPING
- FFL FLOOR FINISHES LEVEL
- M.V MECHANICAL VENTILATION
- PV PAVEMENT LEVEL
- RL ROAD LEVEL

**GROSS FLOOR AREAS**

UNITS	AREA (sqm)	NUMBER OF BEDROOMS
<b>00. LEVEL -1</b>		
GARAGE	344	N/A
SHOP CLASS 4B	34	N/A
<b>01. LEVEL 0</b>		
UNIT 01	146	3 BEDROOMS
UNIT 02	133	3 BEDROOMS
SHOP CLASS 4B	93	N/A
<b>02. LEVEL 1</b>		
UNIT 03	99	2 BEDROOMS
UNIT 04	100	2 BEDROOMS
UNIT 05	97	2 BEDROOMS
UNIT 06	104	2 BEDROOMS
<b>03. LEVEL 2</b>		
UNIT 07	99	2 BEDROOMS
UNIT 08	100	2 BEDROOMS
UNIT 09	97	2 BEDROOMS
UNIT 10	104	2 BEDROOMS
<b>04. LEVEL 3</b>		
UNIT 11	99	2 BEDROOMS
UNIT 12	100	2 BEDROOMS
UNIT 13	97	2 BEDROOMS
UNIT 14	104	2 BEDROOMS
<b>05. LEVEL 4</b>		
UNIT 15	152	3 BEDROOMS
UNIT 16	140	3 BEDROOMS
UNIT 17	101	2 BEDROOMS

**Revision Table**

Date	Number	Description

3DM ARCHITECTURE  
 429, Triq HAZ-ZABBAR, BIRKIRKARA, CIBRAH MALTA  
 3dm@3dm.net  
 00352 2701 7144

CLIENT NAME  
 PROJECT ADDRESS  
 PROJECT LOCATION  
 PROJECT NAME


DRAWN BY  
 TBQ  
 04/26/21  
 REF. NUMBER  
 FRG01C


CLIENT NAME  
 PROJECT ADDRESS  
 PROJECT LOCATION  
 PROJECT NAME

ICLTD  
 429, Triq HAZ-ZABBAR, BIRKIRKARA, CIBRAH MALTA  
 F HOUSE

DRAWING DETAILS  
 LEVEL 0

D01

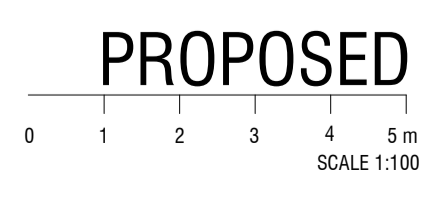

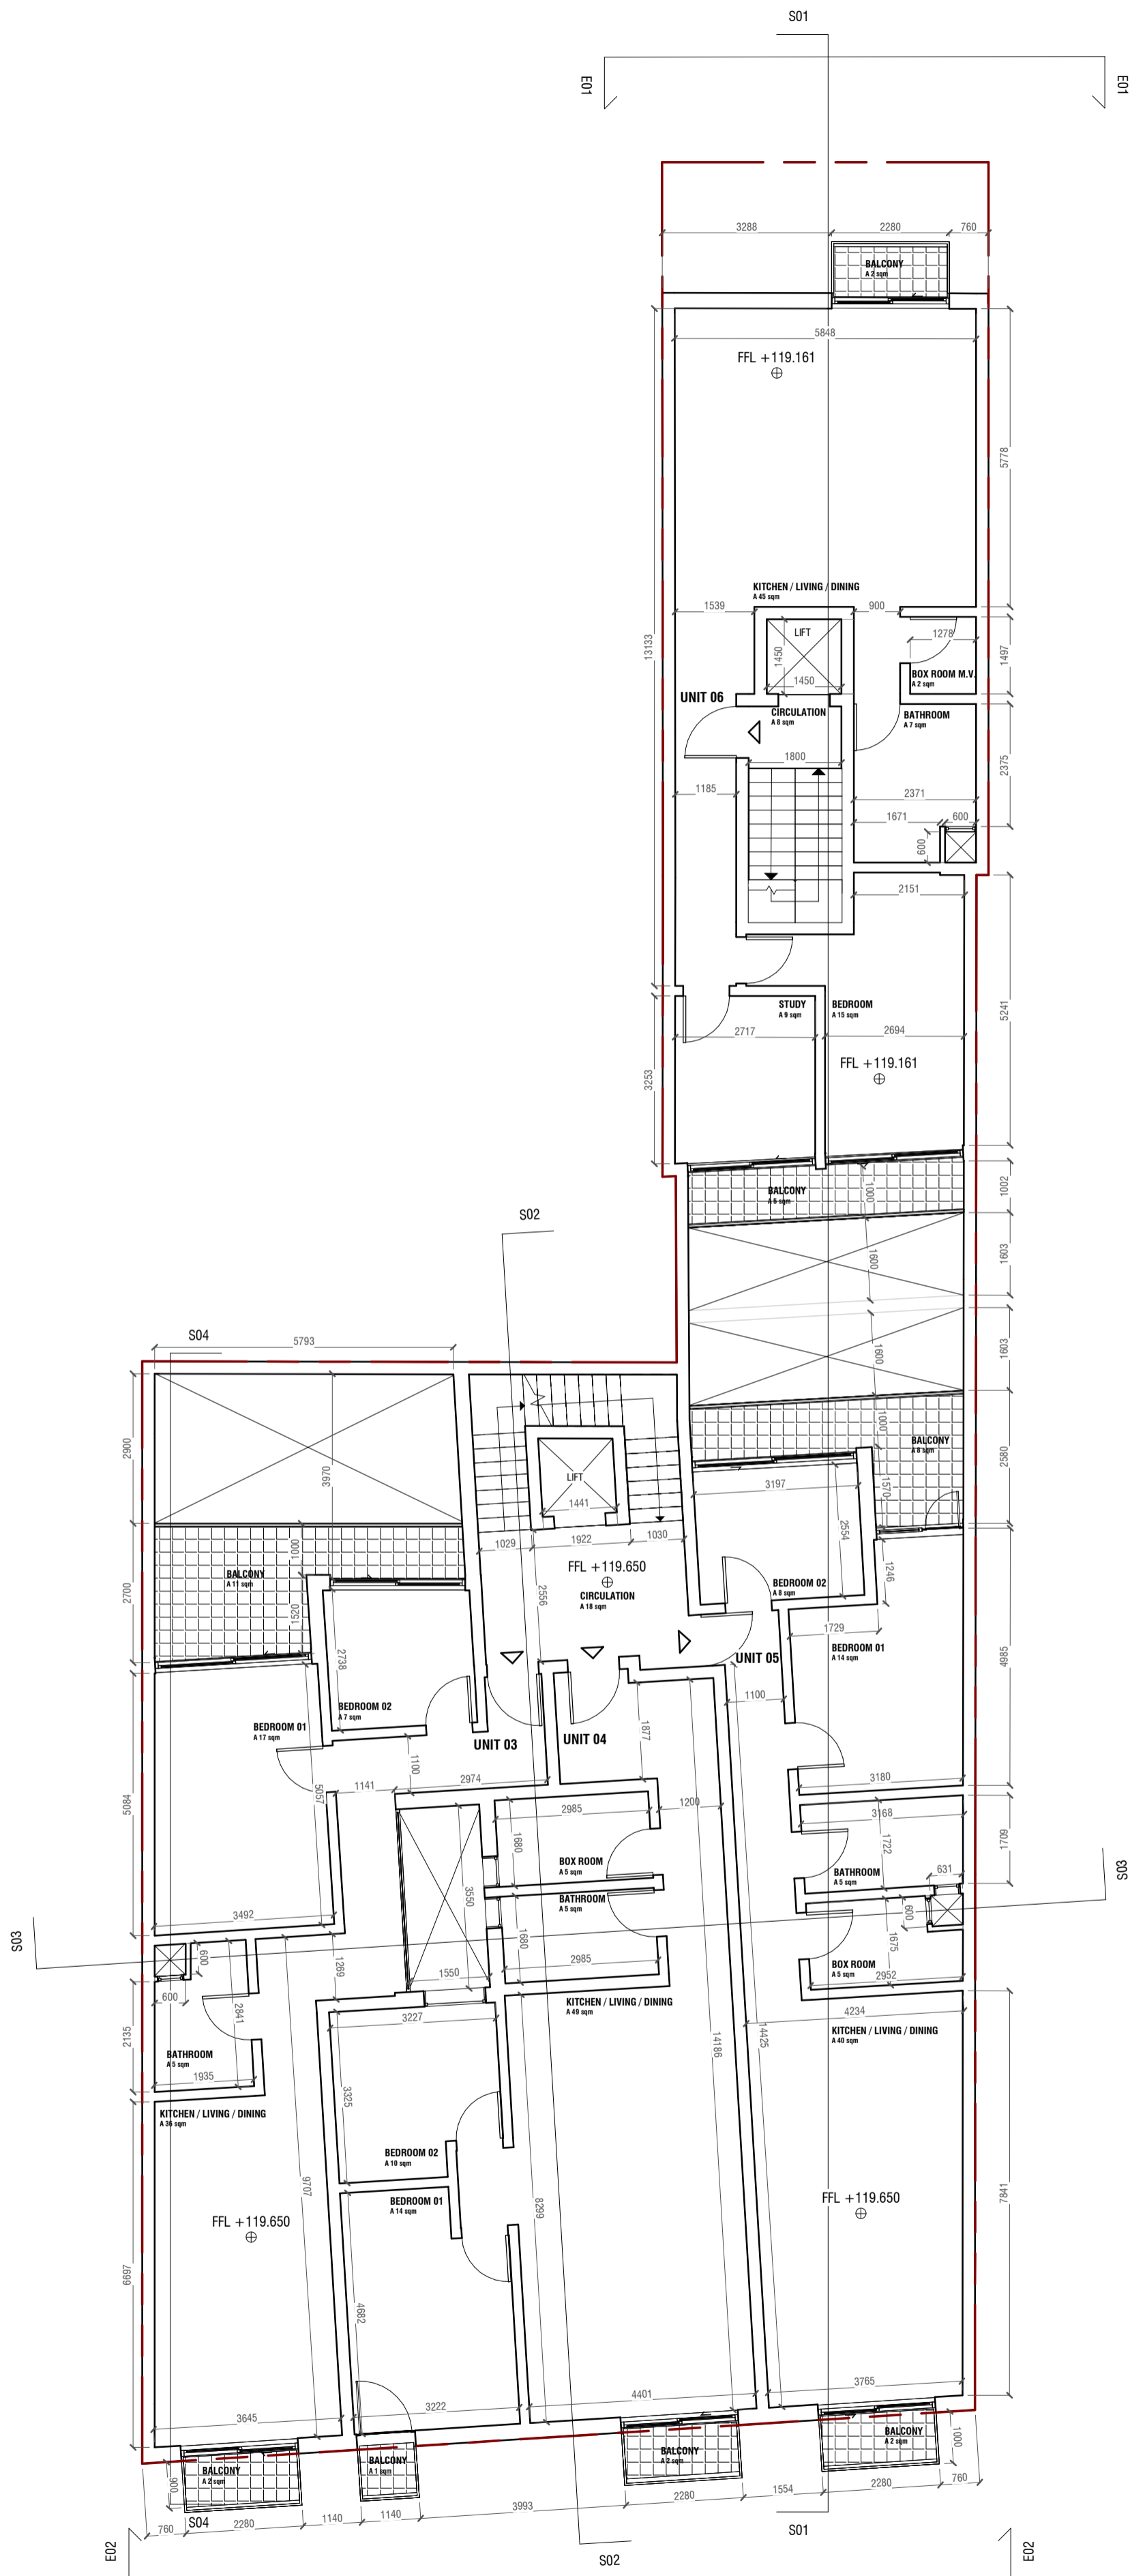

- PROPERTY LINE
- SHAFT INDICATOR
- WATER
- OUTDOOR FLOOR
- SOFT LANDSCAPING
- FFL FLOOR FINISHES LEVEL
- M.V MECHANICAL VENTILATION
- PV PAVEMENT LEVEL
- RL ROAD LEVEL

**GROSS FLOOR AREAS**

UNITS	AREA (sqm)	NUMBER OF BEDROOMS
<b>00. LEVEL -1</b>		
GARAGE	344	N/A
SHOP CLASS 4B	34	N/A
<b>01. LEVEL 0</b>		
UNIT 01	146	3 BEDROOMS
UNIT 02	133	3 BEDROOMS
SHOP CLASS 4B	93	N/A
<b>02. LEVEL 1</b>		
UNIT 03	99	2 BEDROOMS
UNIT 04	100	2 BEDROOMS
UNIT 05	97	2 BEDROOMS
UNIT 06	104	2 BEDROOMS
<b>03. LEVEL 2</b>		
UNIT 07	99	2 BEDROOMS
UNIT 08	100	2 BEDROOMS
UNIT 09	97	2 BEDROOMS
UNIT 10	104	2 BEDROOMS
<b>04. LEVEL 3</b>		
UNIT 11	99	2 BEDROOMS
UNIT 12	100	2 BEDROOMS
UNIT 13	97	2 BEDROOMS
UNIT 14	104	2 BEDROOMS
<b>05. LEVEL 4</b>		
UNIT 15	152	3 BEDROOMS
UNIT 16	140	3 BEDROOMS
UNIT 17	101	2 BEDROOMS

**Revision Table**

Date	Number	Description



30M ARCHITECTURE  
 CENTRAL BUSINESS DISTRICT  
 BIRKIRKATA, CEDARHALL MALTA  
 30m@30m.mt  
 00002 2701 1144


DRAWN BY  
**TBQ**  
 04/2021  
 REF. NUMBER  
**FRG01C**  
 CLIENT NAME  
 PROJECT ADDRESS  
 PROJECT LOCATION  
 PROJECT NAME

**IC LTD**  
 429, Triq Inaz-Zabbar,  
 Figura  
**F HOUSE**

DRAWING DETAILS  
**LEVEL 1**

**D01**

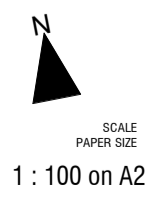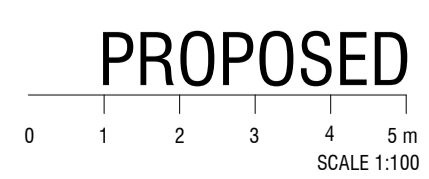

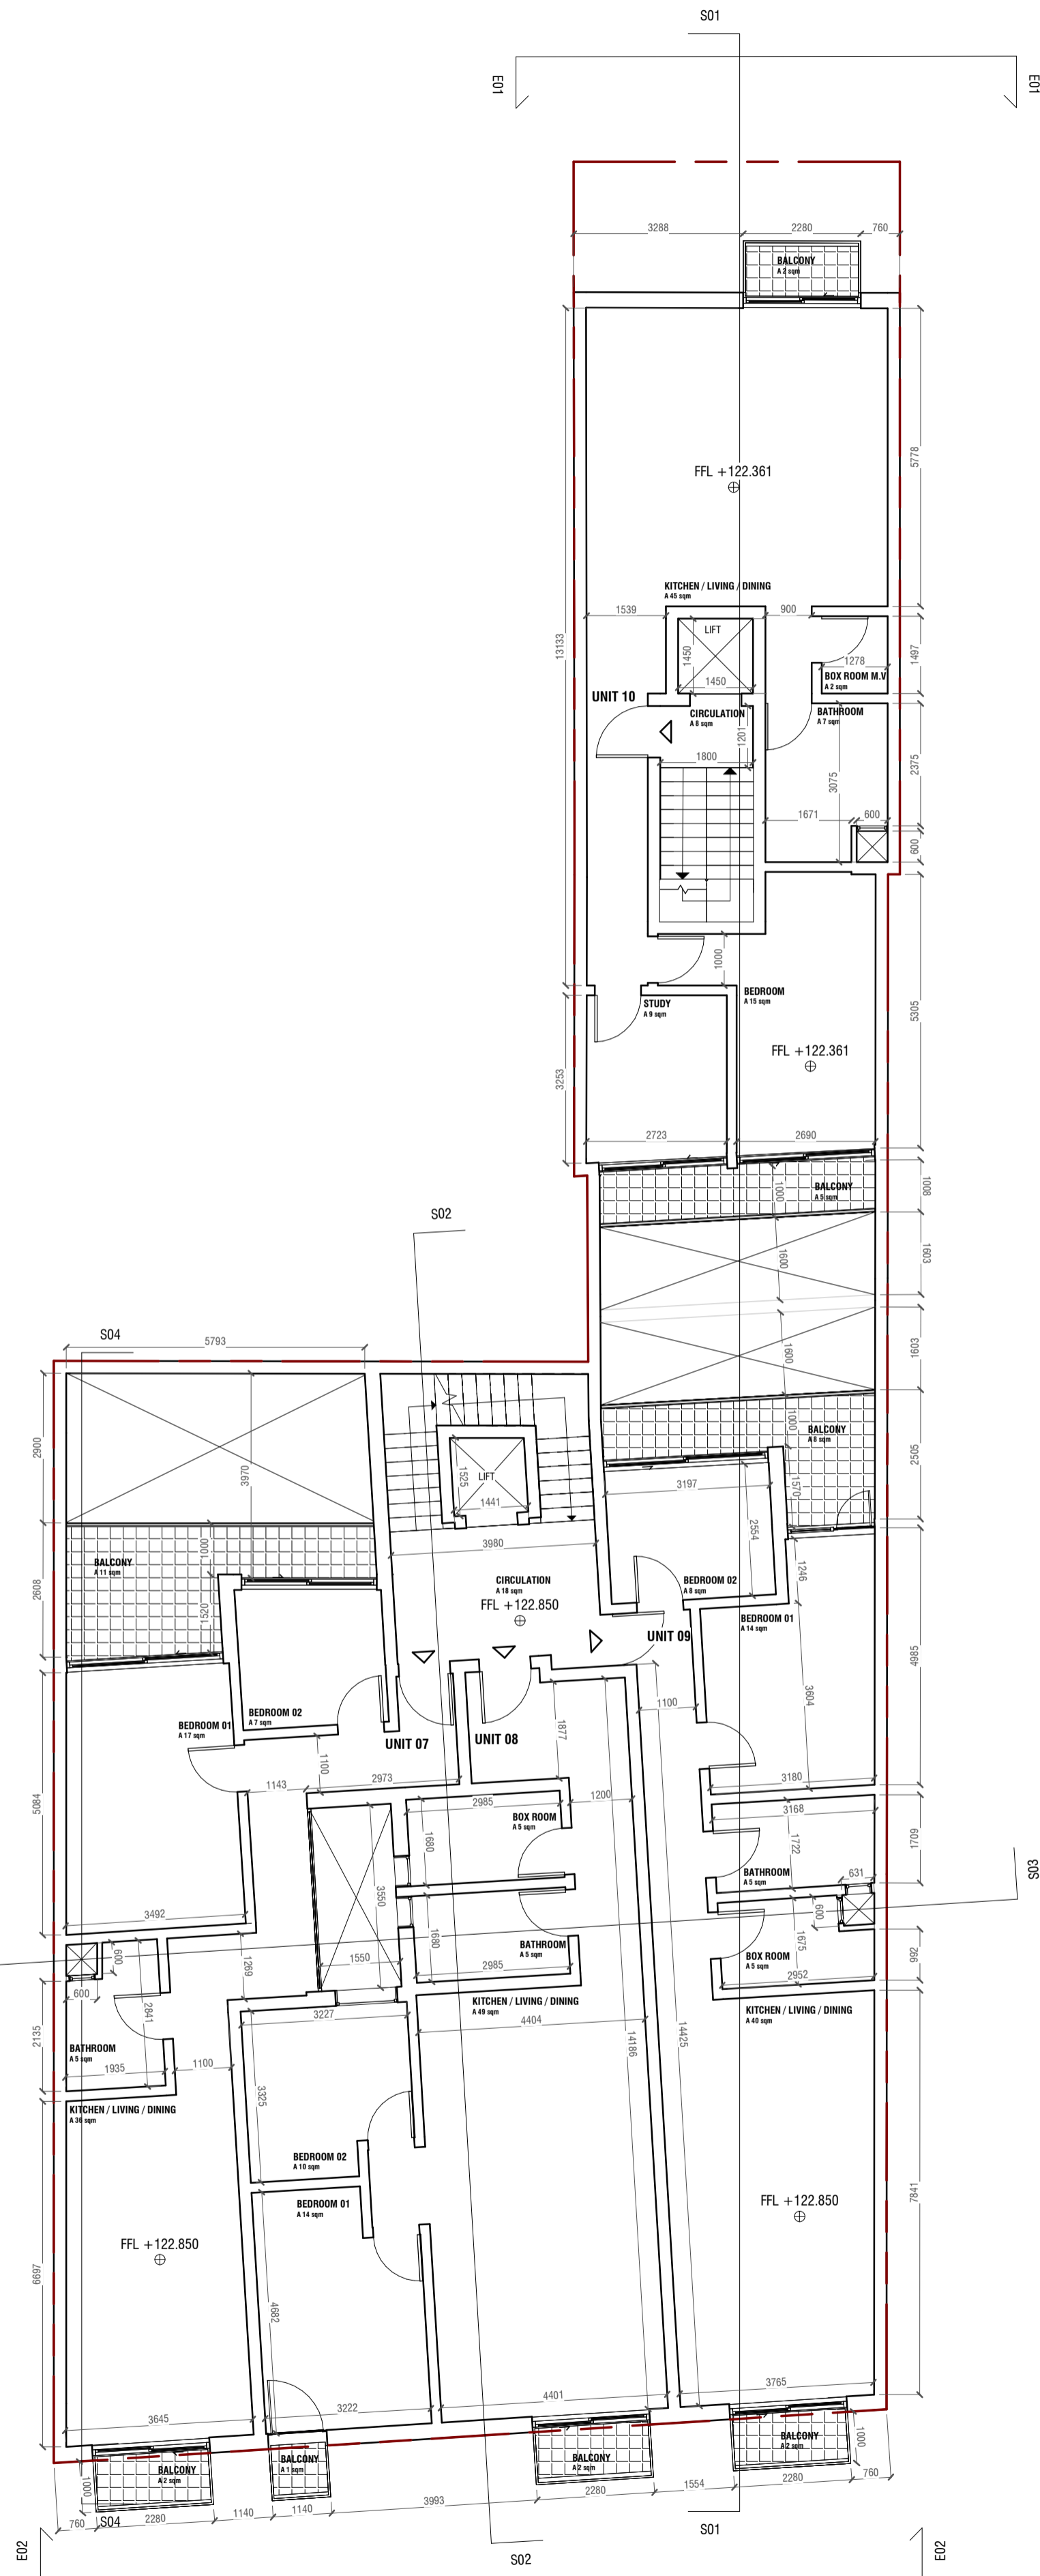

- PROPERTY LINE
- SHAFT INDICATOR
- WATER
- OUTDOOR FLOOR
- SOFT LANDSCAPING
- FFL FLOOR FINISHES LEVEL
- M.V MECHANICAL VENTILATION
- PV PAVEMENT LEVEL
- RL ROAD LEVEL

**GROSS FLOOR AREAS**



UNITS	AREA (sqm)	NUMBER OF BEDROOMS
<b>00. LEVEL -1</b>		
GARAGE	344	N/A
SHOP CLASS 4B	34	N/A
<b>01. LEVEL 0</b>		
UNIT 01	146	3 BEDROOMS
UNIT 02	133	3 BEDROOMS
SHOP CLASS 4B	93	N/A
<b>02. LEVEL 1</b>		
UNIT 03	99	2 BEDROOMS
UNIT 04	100	2 BEDROOMS
UNIT 05	97	2 BEDROOMS
UNIT 06	104	2 BEDROOMS
<b>03. LEVEL 2</b>		
UNIT 07	99	2 BEDROOMS
UNIT 08	100	2 BEDROOMS
UNIT 09	97	2 BEDROOMS
UNIT 10	104	2 BEDROOMS
<b>04. LEVEL 3</b>		
UNIT 11	99	2 BEDROOMS
UNIT 12	100	2 BEDROOMS
UNIT 13	97	2 BEDROOMS
UNIT 14	104	2 BEDROOMS
<b>05. LEVEL 4</b>		
UNIT 15	152	3 BEDROOMS
UNIT 16	140	3 BEDROOMS
UNIT 17	101	2 BEDROOMS


**Revision Table**

Date	Number	Description

30M ARCHITECTURE  
 CENTRAL BUSINESS DISTRICT  
 BIRKIRKARA, CEDARHALL MALTA  
 30m@30m.mt  
 0000272011144  
**30M ARCHITECTURE**  
 DRAWN BY  
**TBQ**  
 04/26/21  
 REF. NUMBER  
**FRG01C**  
 CLIENT NAME  
 PROJECT ADDRESS  
 PROJECT LOCATION  
 PROJECT NAME  
**429, Triq Inaz-Zabbar, Figura F HOUSE**

DRAWING DETAILS  
**LEVEL 2**  
**D01**

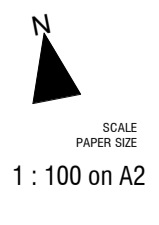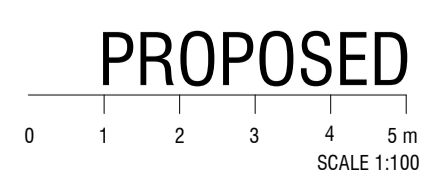

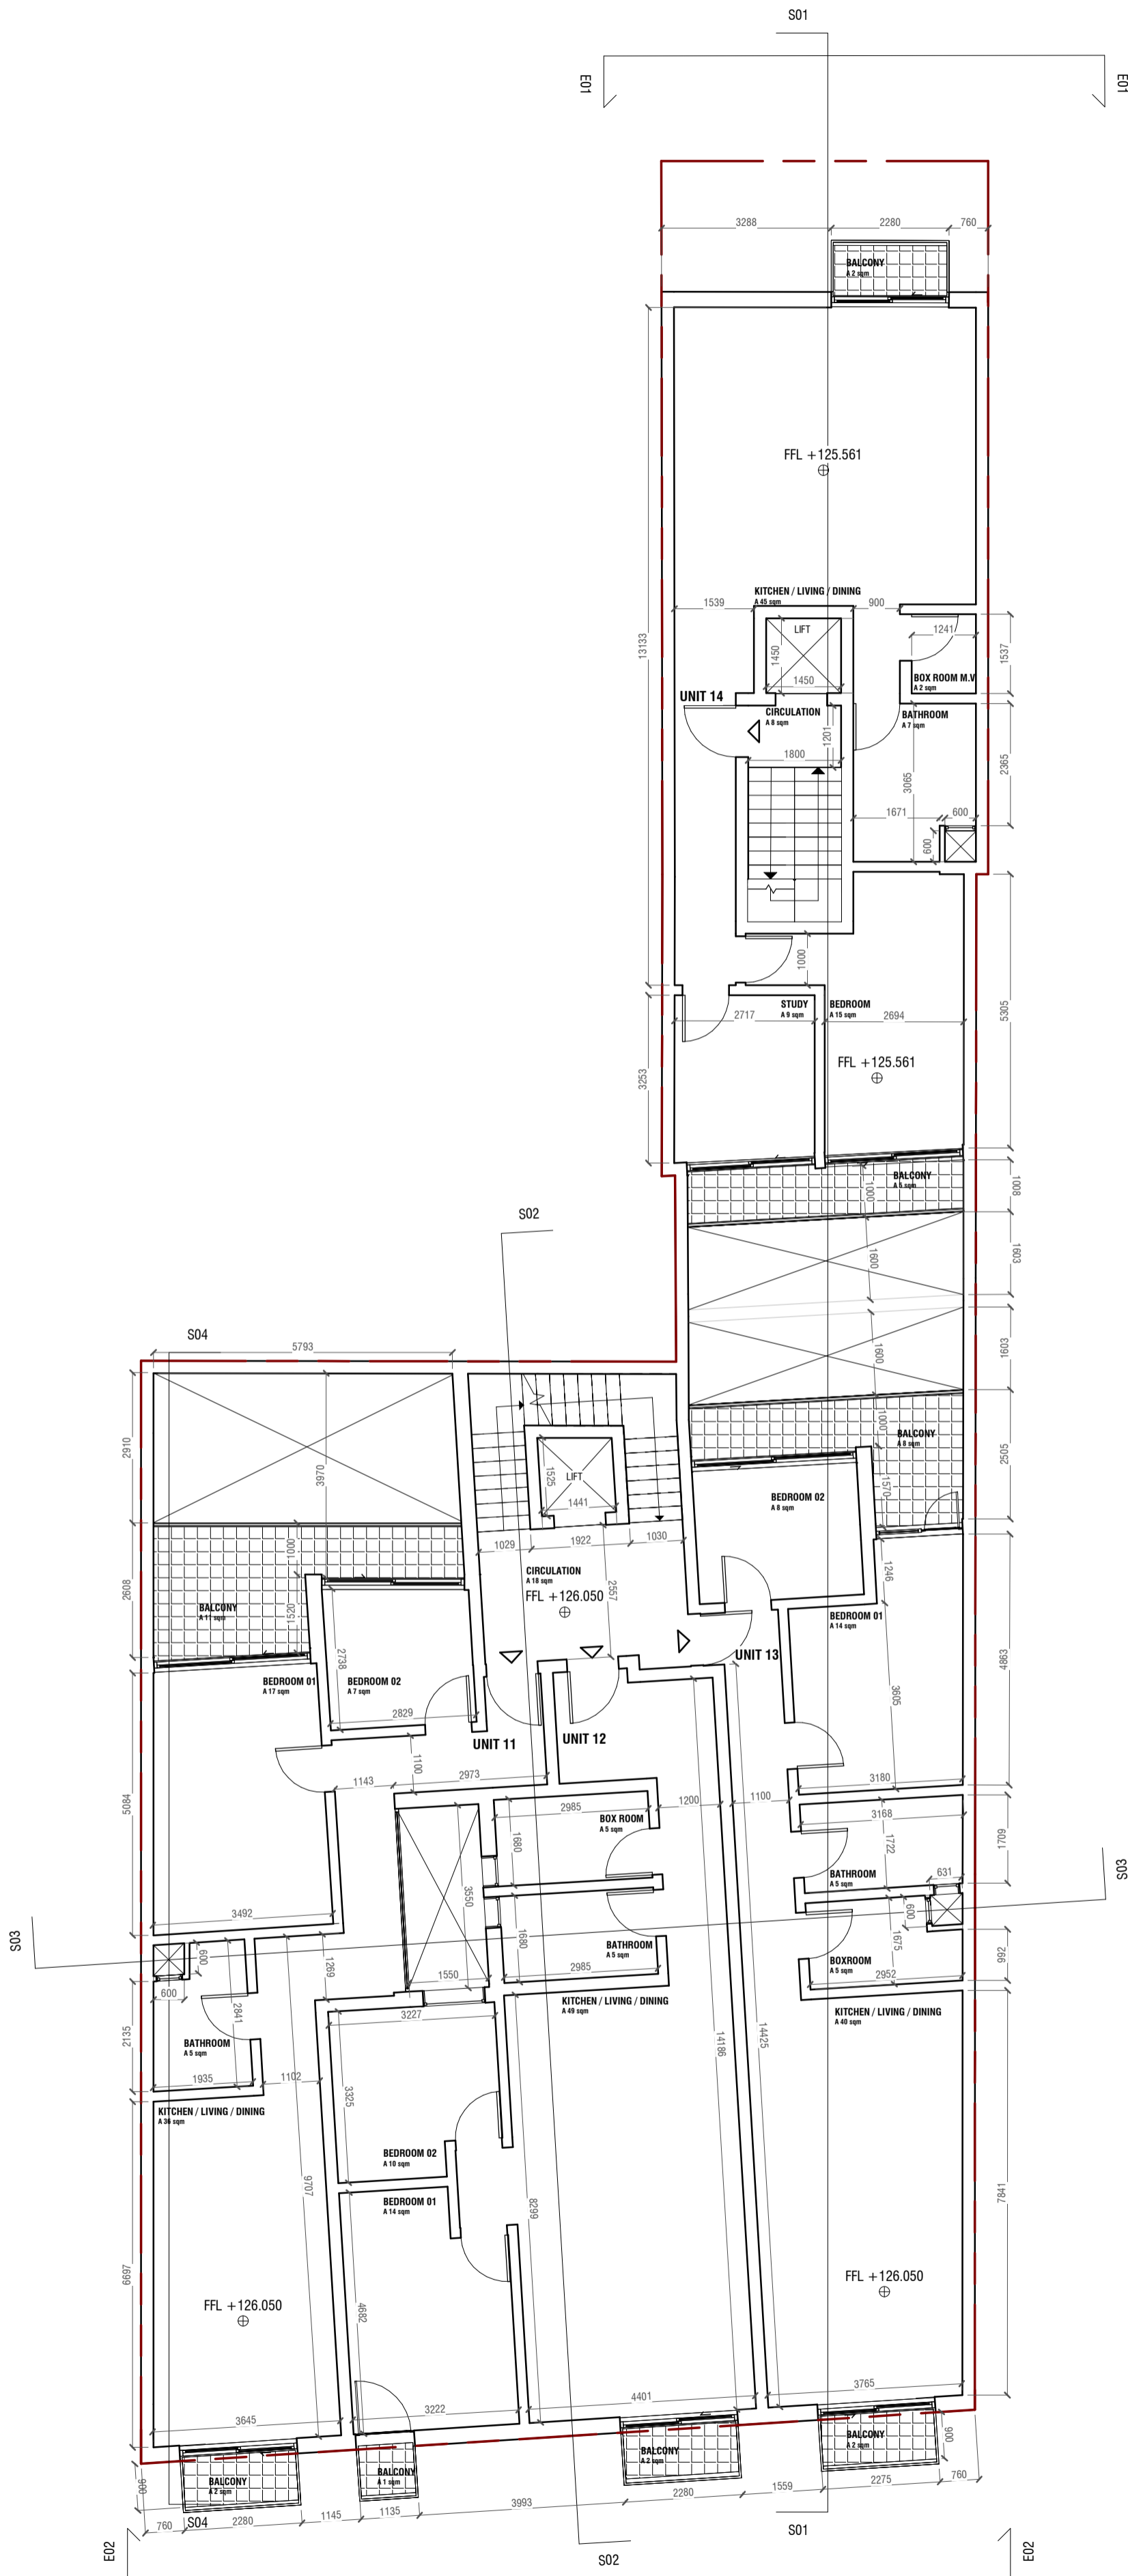

- PROPERTY LINE
- SHAFT INDICATOR
- WATER
- OUTDOOR FLOOR
- SOFT LANDSCAPING
- FFL FLOOR FINISHES LEVEL
- M.V MECHANICAL VENTILATION
- PV PAVEMENT LEVEL
- RL ROAD LEVEL

**GROSS FLOOR AREAS**


UNITS	AREA (sqm)	NUMBER OF BEDROOMS
<b>00. LEVEL -1</b>		
GARAGE	344	N/A
SHOP CLASS 4B	34	N/A
<b>01. LEVEL 0</b>		
UNIT 01	146	3 BEDROOMS
UNIT 02	133	3 BEDROOMS
SHOP CLASS 4B	93	N/A
<b>02. LEVEL 1</b>		
UNIT 03	99	2 BEDROOMS
UNIT 04	100	2 BEDROOMS
UNIT 05	97	2 BEDROOMS
UNIT 06	104	2 BEDROOMS
<b>03. LEVEL 2</b>		
UNIT 07	99	2 BEDROOMS
UNIT 08	100	2 BEDROOMS
UNIT 09	97	2 BEDROOMS
UNIT 10	104	2 BEDROOMS
<b>04. LEVEL 3</b>		
UNIT 11	99	2 BEDROOMS
UNIT 12	100	2 BEDROOMS
UNIT 13	97	2 BEDROOMS
UNIT 14	104	2 BEDROOMS
<b>05. LEVEL 4</b>		
UNIT 15	152	3 BEDROOMS
UNIT 16	140	3 BEDROOMS
UNIT 17	101	2 BEDROOMS


**Revision Table**

Date	Number	Description

30DM ARCHITECTURE  
 CENTRAL BUSINESS DISTRICT  
 BIRKIRKARA, CIBRAH MALTA  
 30dm@30dm.mt  
 00352 2701 1144  
**30DM ARCHITECTURE**  
 DRAWN BY  
 TBQ  
 REF. NUMBER  
 FRG01C  
 CLIENT NAME  
 PROJECT ADDRESS  
 PROJECT LOCATION  
 PROJECT NAME  
 429, Triq Inaz-Zabbar,  
 Figura  
 F HOUSE

DRAWING DETAILS  
**LEVEL 3**  
**D01**

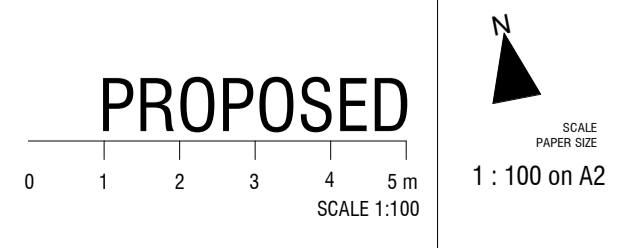

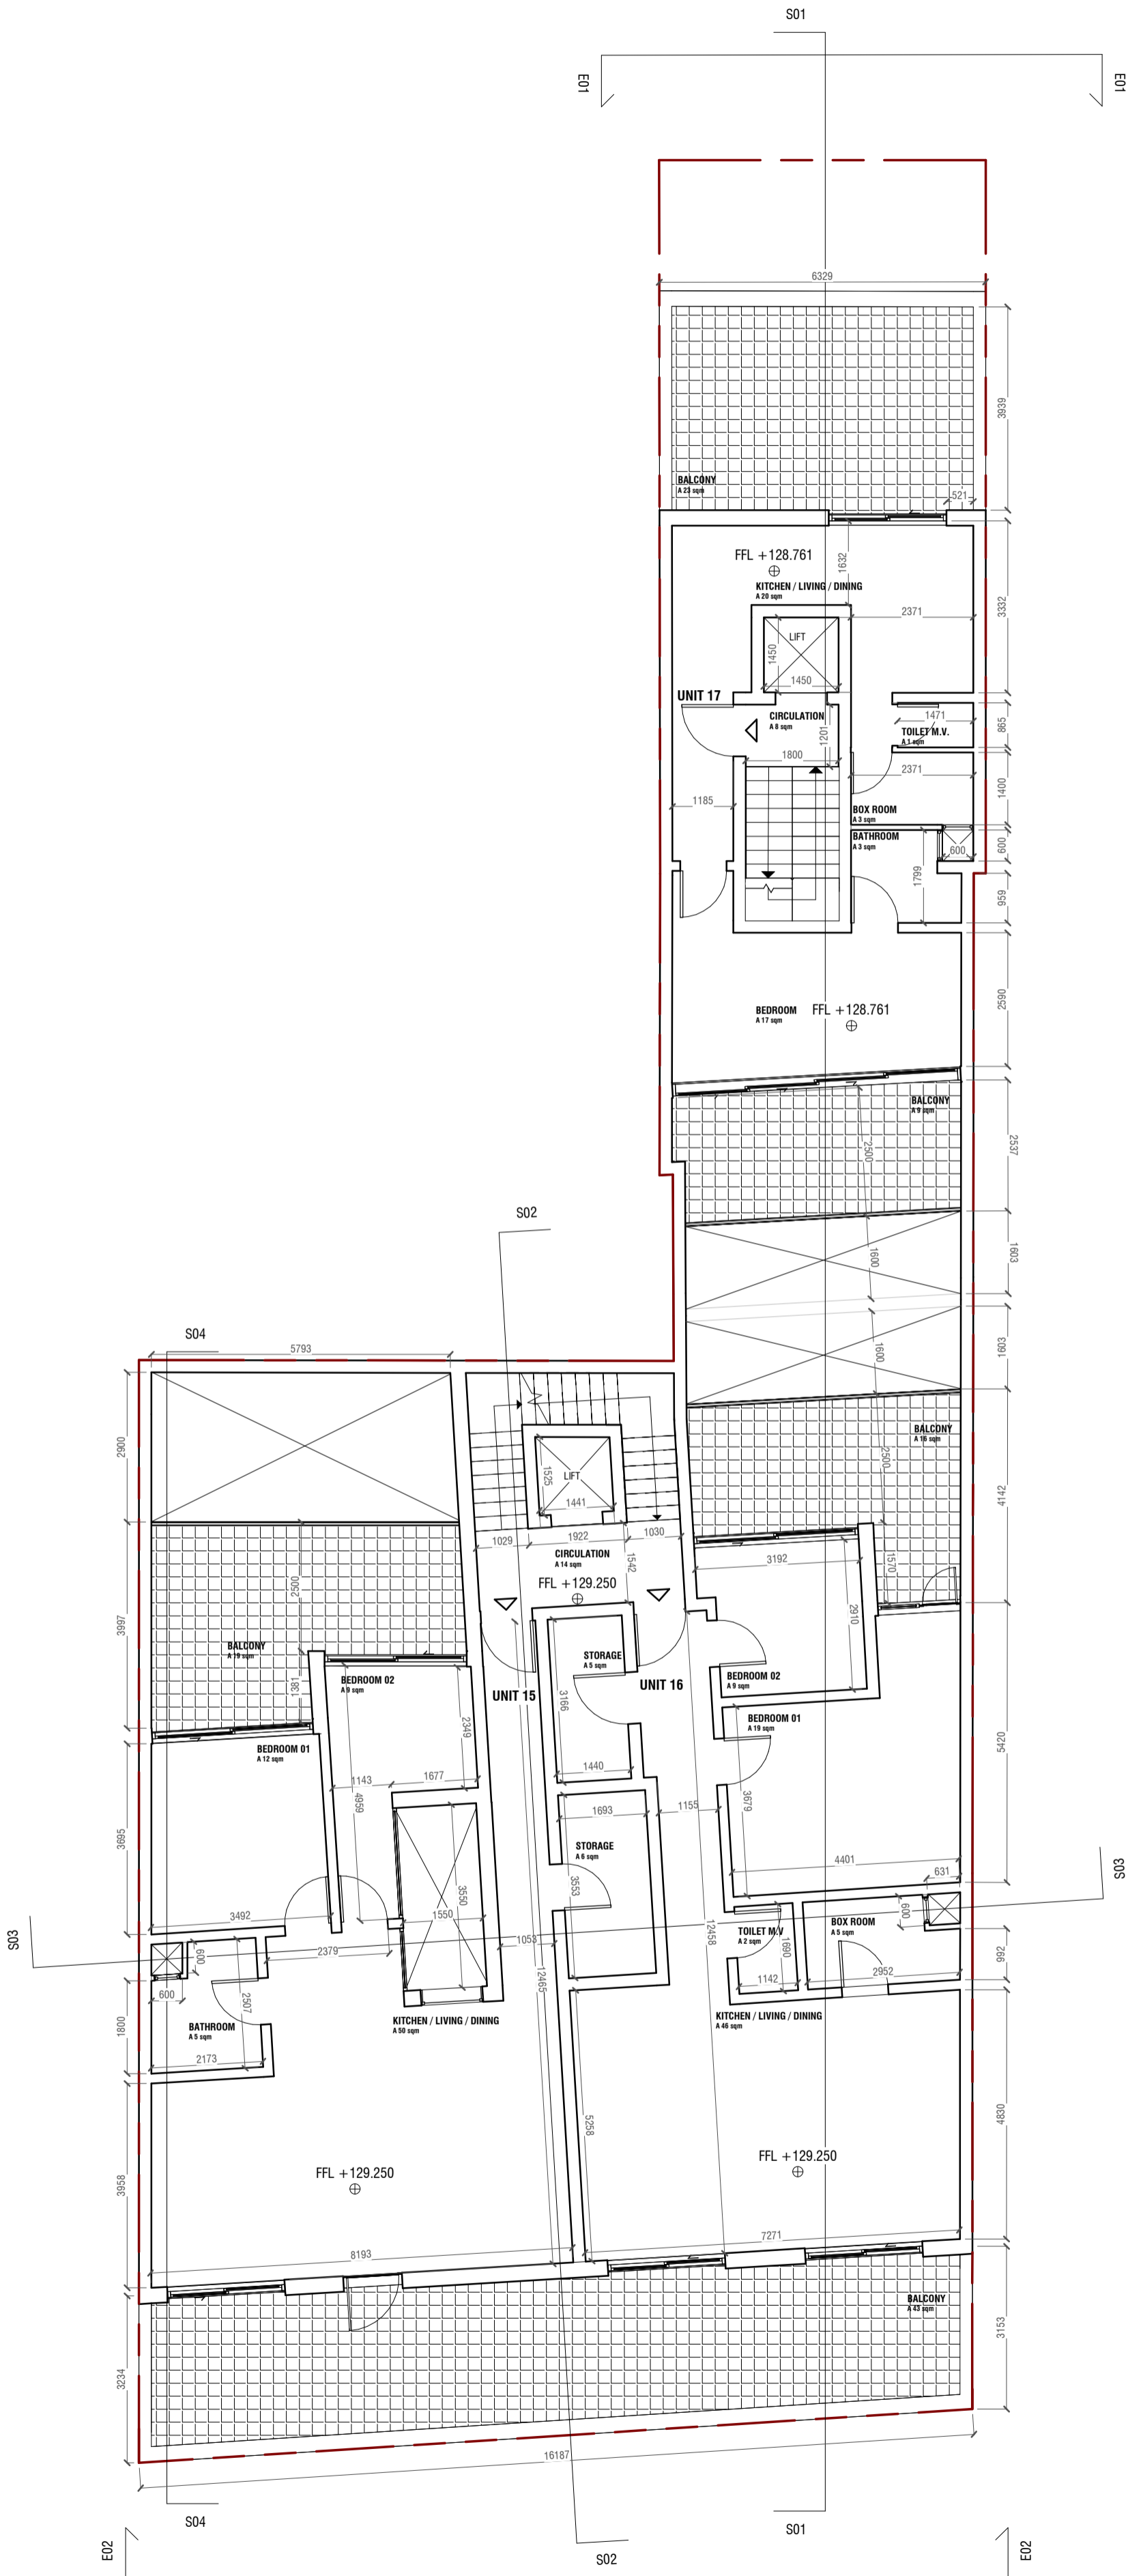

- PROPERTY LINE
- ⊗ SHAFT INDICATOR
- ▨ WATER
- ◻ OUTDOOR FLOOR
- ◻ SOFT LANDSCAPING
- ⊕ FFL FLOOR FINISHES LEVEL
- M.V MECHANICAL VENTILATION
- PV PAVEMENT LEVEL
- RL ROAD LEVEL

**GROSS FLOOR AREAS**

UNITS	AREA (sqm)	NUMBER OF BEDROOMS
<b>00. LEVEL -1</b>		
GARAGE	344	N/A
SHOP CLASS 4B	34	N/A
<b>01. LEVEL 0</b>		
UNIT 01	146	3 BEDROOMS
UNIT 02	133	3 BEDROOMS
SHOP CLASS 4B	93	N/A
<b>02. LEVEL 1</b>		
UNIT 03	99	2 BEDROOMS
UNIT 04	100	2 BEDROOMS
UNIT 05	97	2 BEDROOMS
UNIT 06	104	2 BEDROOMS
<b>03. LEVEL 2</b>		
UNIT 07	99	2 BEDROOMS
UNIT 08	100	2 BEDROOMS
UNIT 09	97	2 BEDROOMS
UNIT 10	104	2 BEDROOMS
<b>04. LEVEL 3</b>		
UNIT 11	99	2 BEDROOMS
UNIT 12	100	2 BEDROOMS
UNIT 13	97	2 BEDROOMS
UNIT 14	104	2 BEDROOMS
<b>05. LEVEL 4</b>		
UNIT 15	152	3 BEDROOMS
UNIT 16	140	3 BEDROOMS
UNIT 17	101	2 BEDROOMS

**Revision Table**

Date	Number	Description

30DM ARCHITECTURE  
 CENTRAL BUSINESS DISTRICT  
 BIRKIRKARA, CIBRAH MALTA  
 30dm@30dm.mt  
 00352 2701 1144

DRAWN BY  
**TBQ**  
 REF. NUMBER  
**FRG01C**  
 CLIENT NAME  
 PROJECT ADDRESS  
 PROJECT LOCATION  
 PROJECT NAME

**IC LTD**  
 429, Triq Inaz-Zabbar,  
 Figura  
**F HOUSE**

DRAWING DETAILS  
**LEVEL 4**

**D01**

