


LEVEL -01

VILLA 01
 PLOT AREA - 251 sqm
 BUILD UP AREA - 194 sqm

VILLA 02
 PLOT AREA - 250 sqm
 BUILD UP AREA - 194 sqm

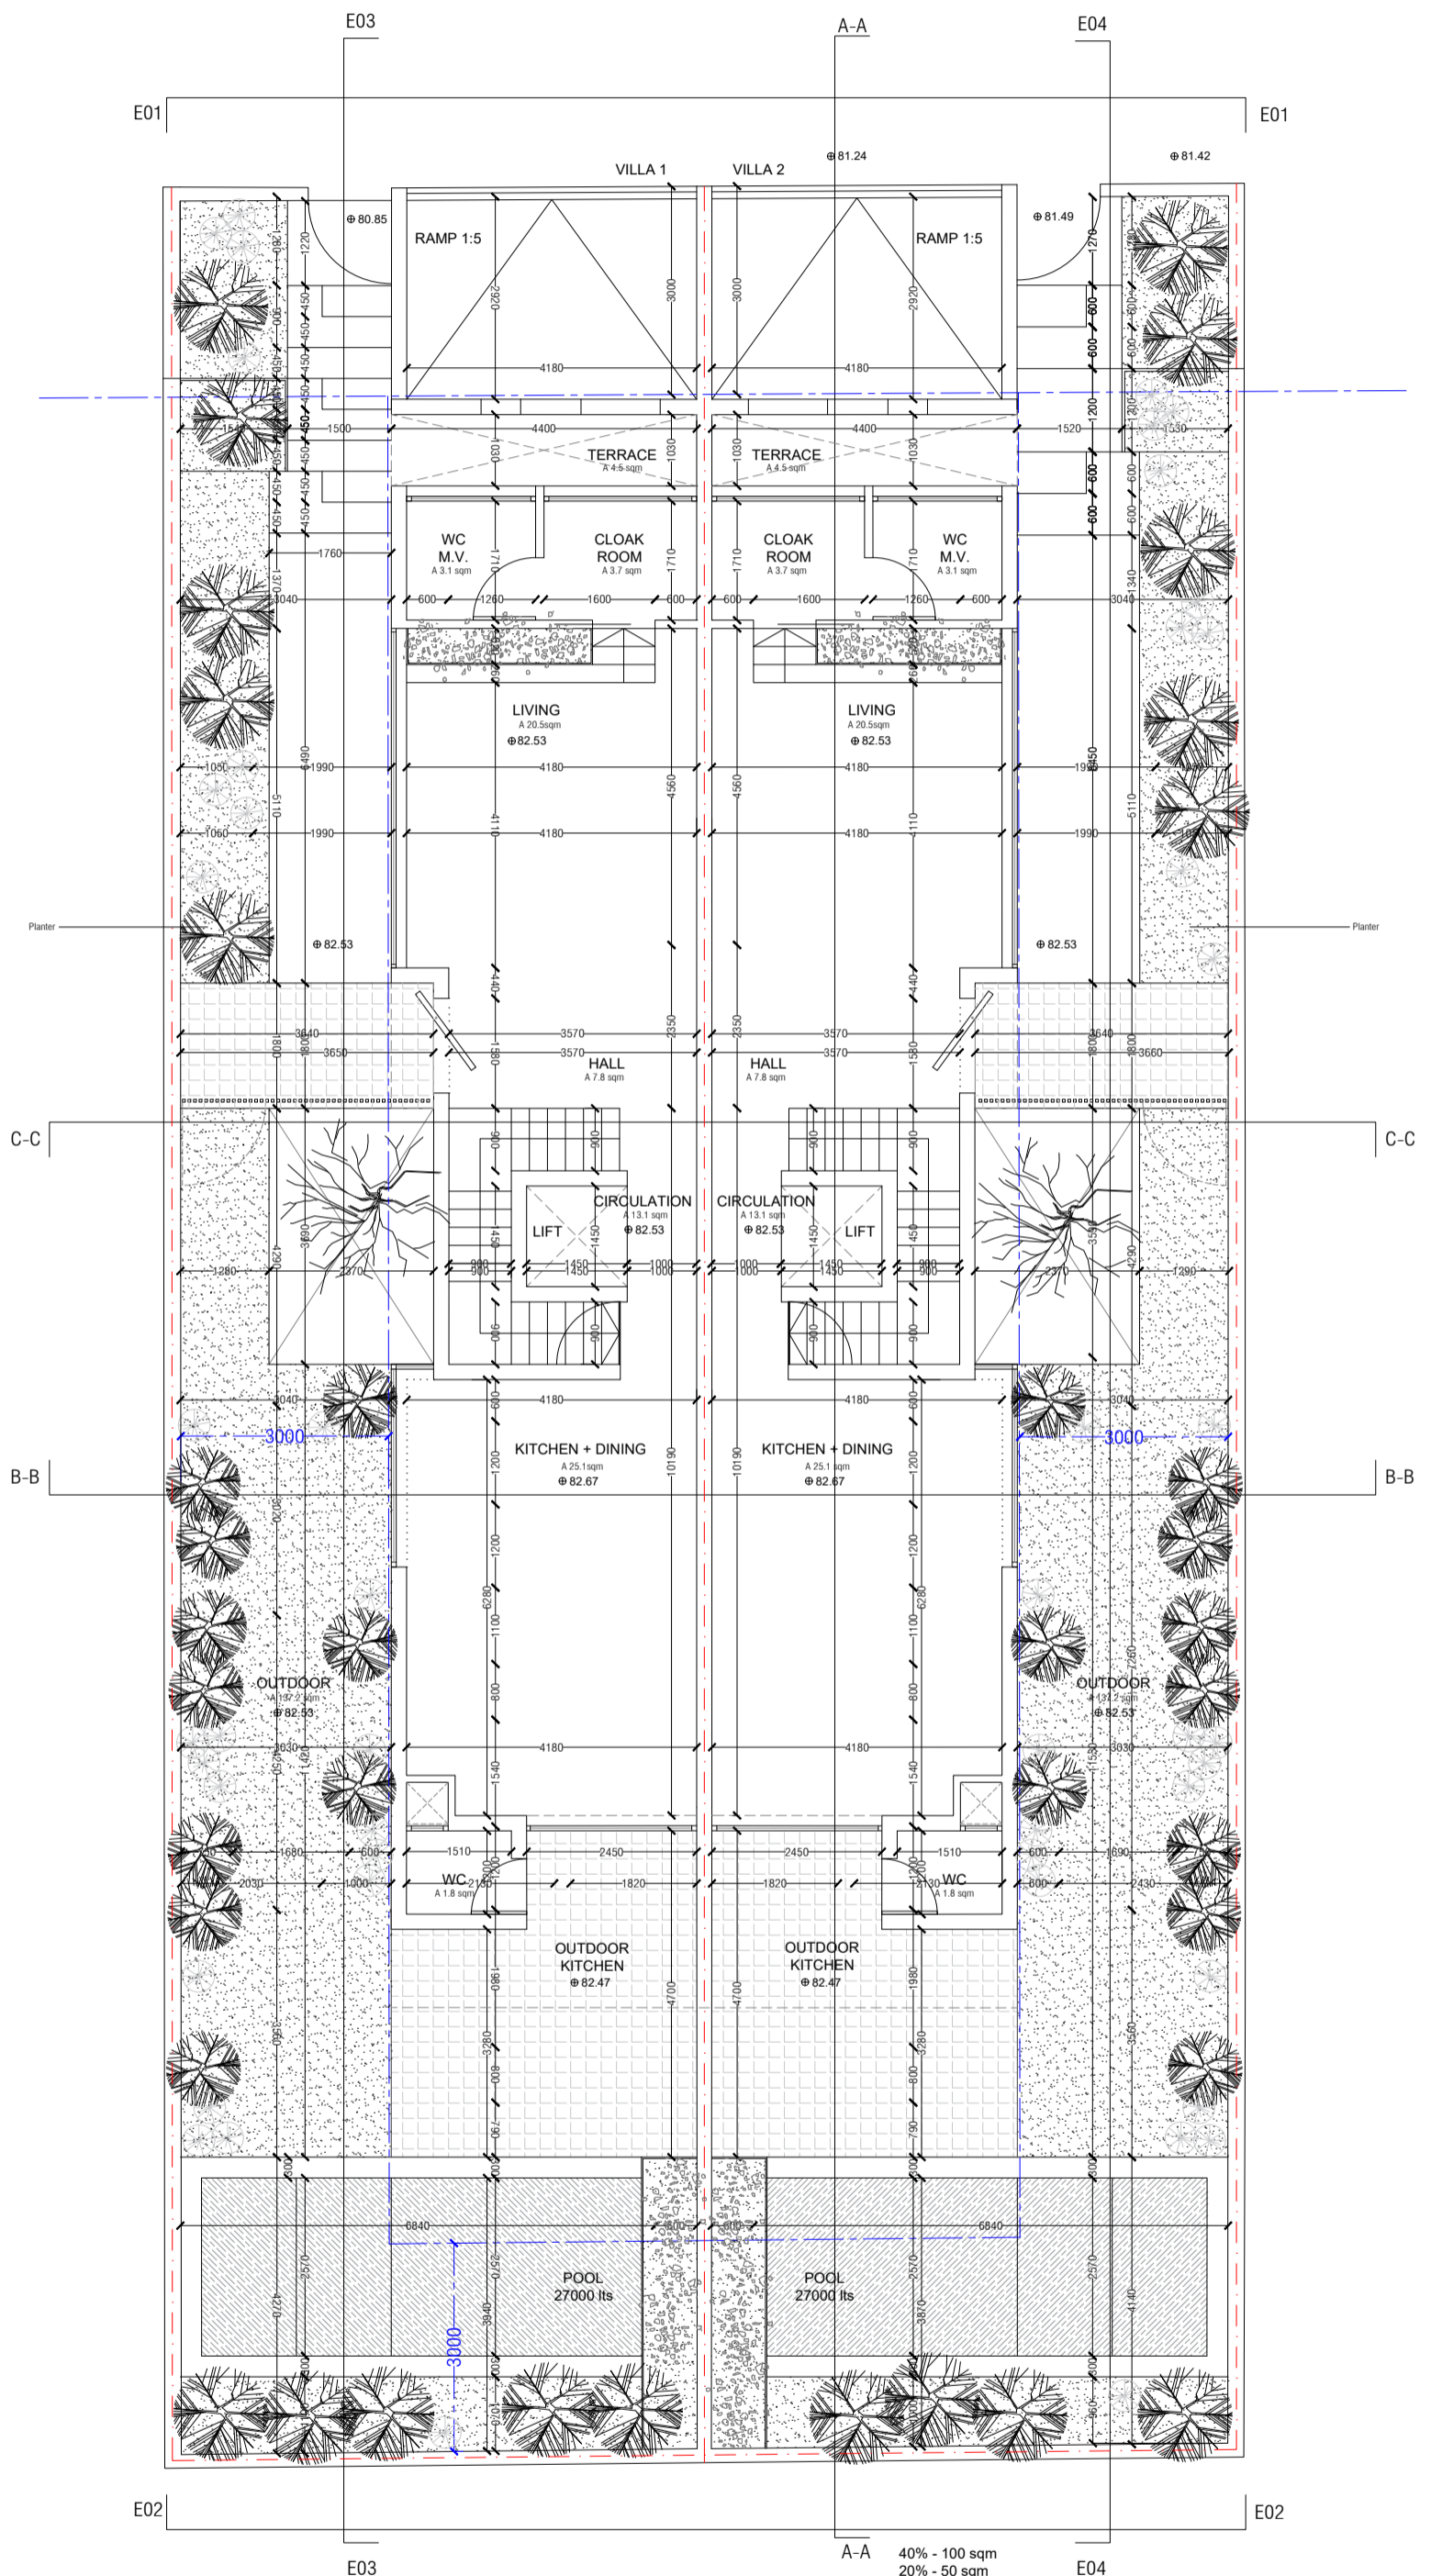


LEVEL 00

LANDSCAPING
 40% - 100 sqm
 20% - 50 sqm

VILLA 01
 PLOT AREA - 251 sqm
 BUILD UP AREA - 86 sqm
 SOFT LANDSCAPING 56sqm

VILLA 02
 PLOT AREA - 250 sqm
 BUILD UP AREA - 86 sqm
 SOFT LANDSCAPING 56sqm

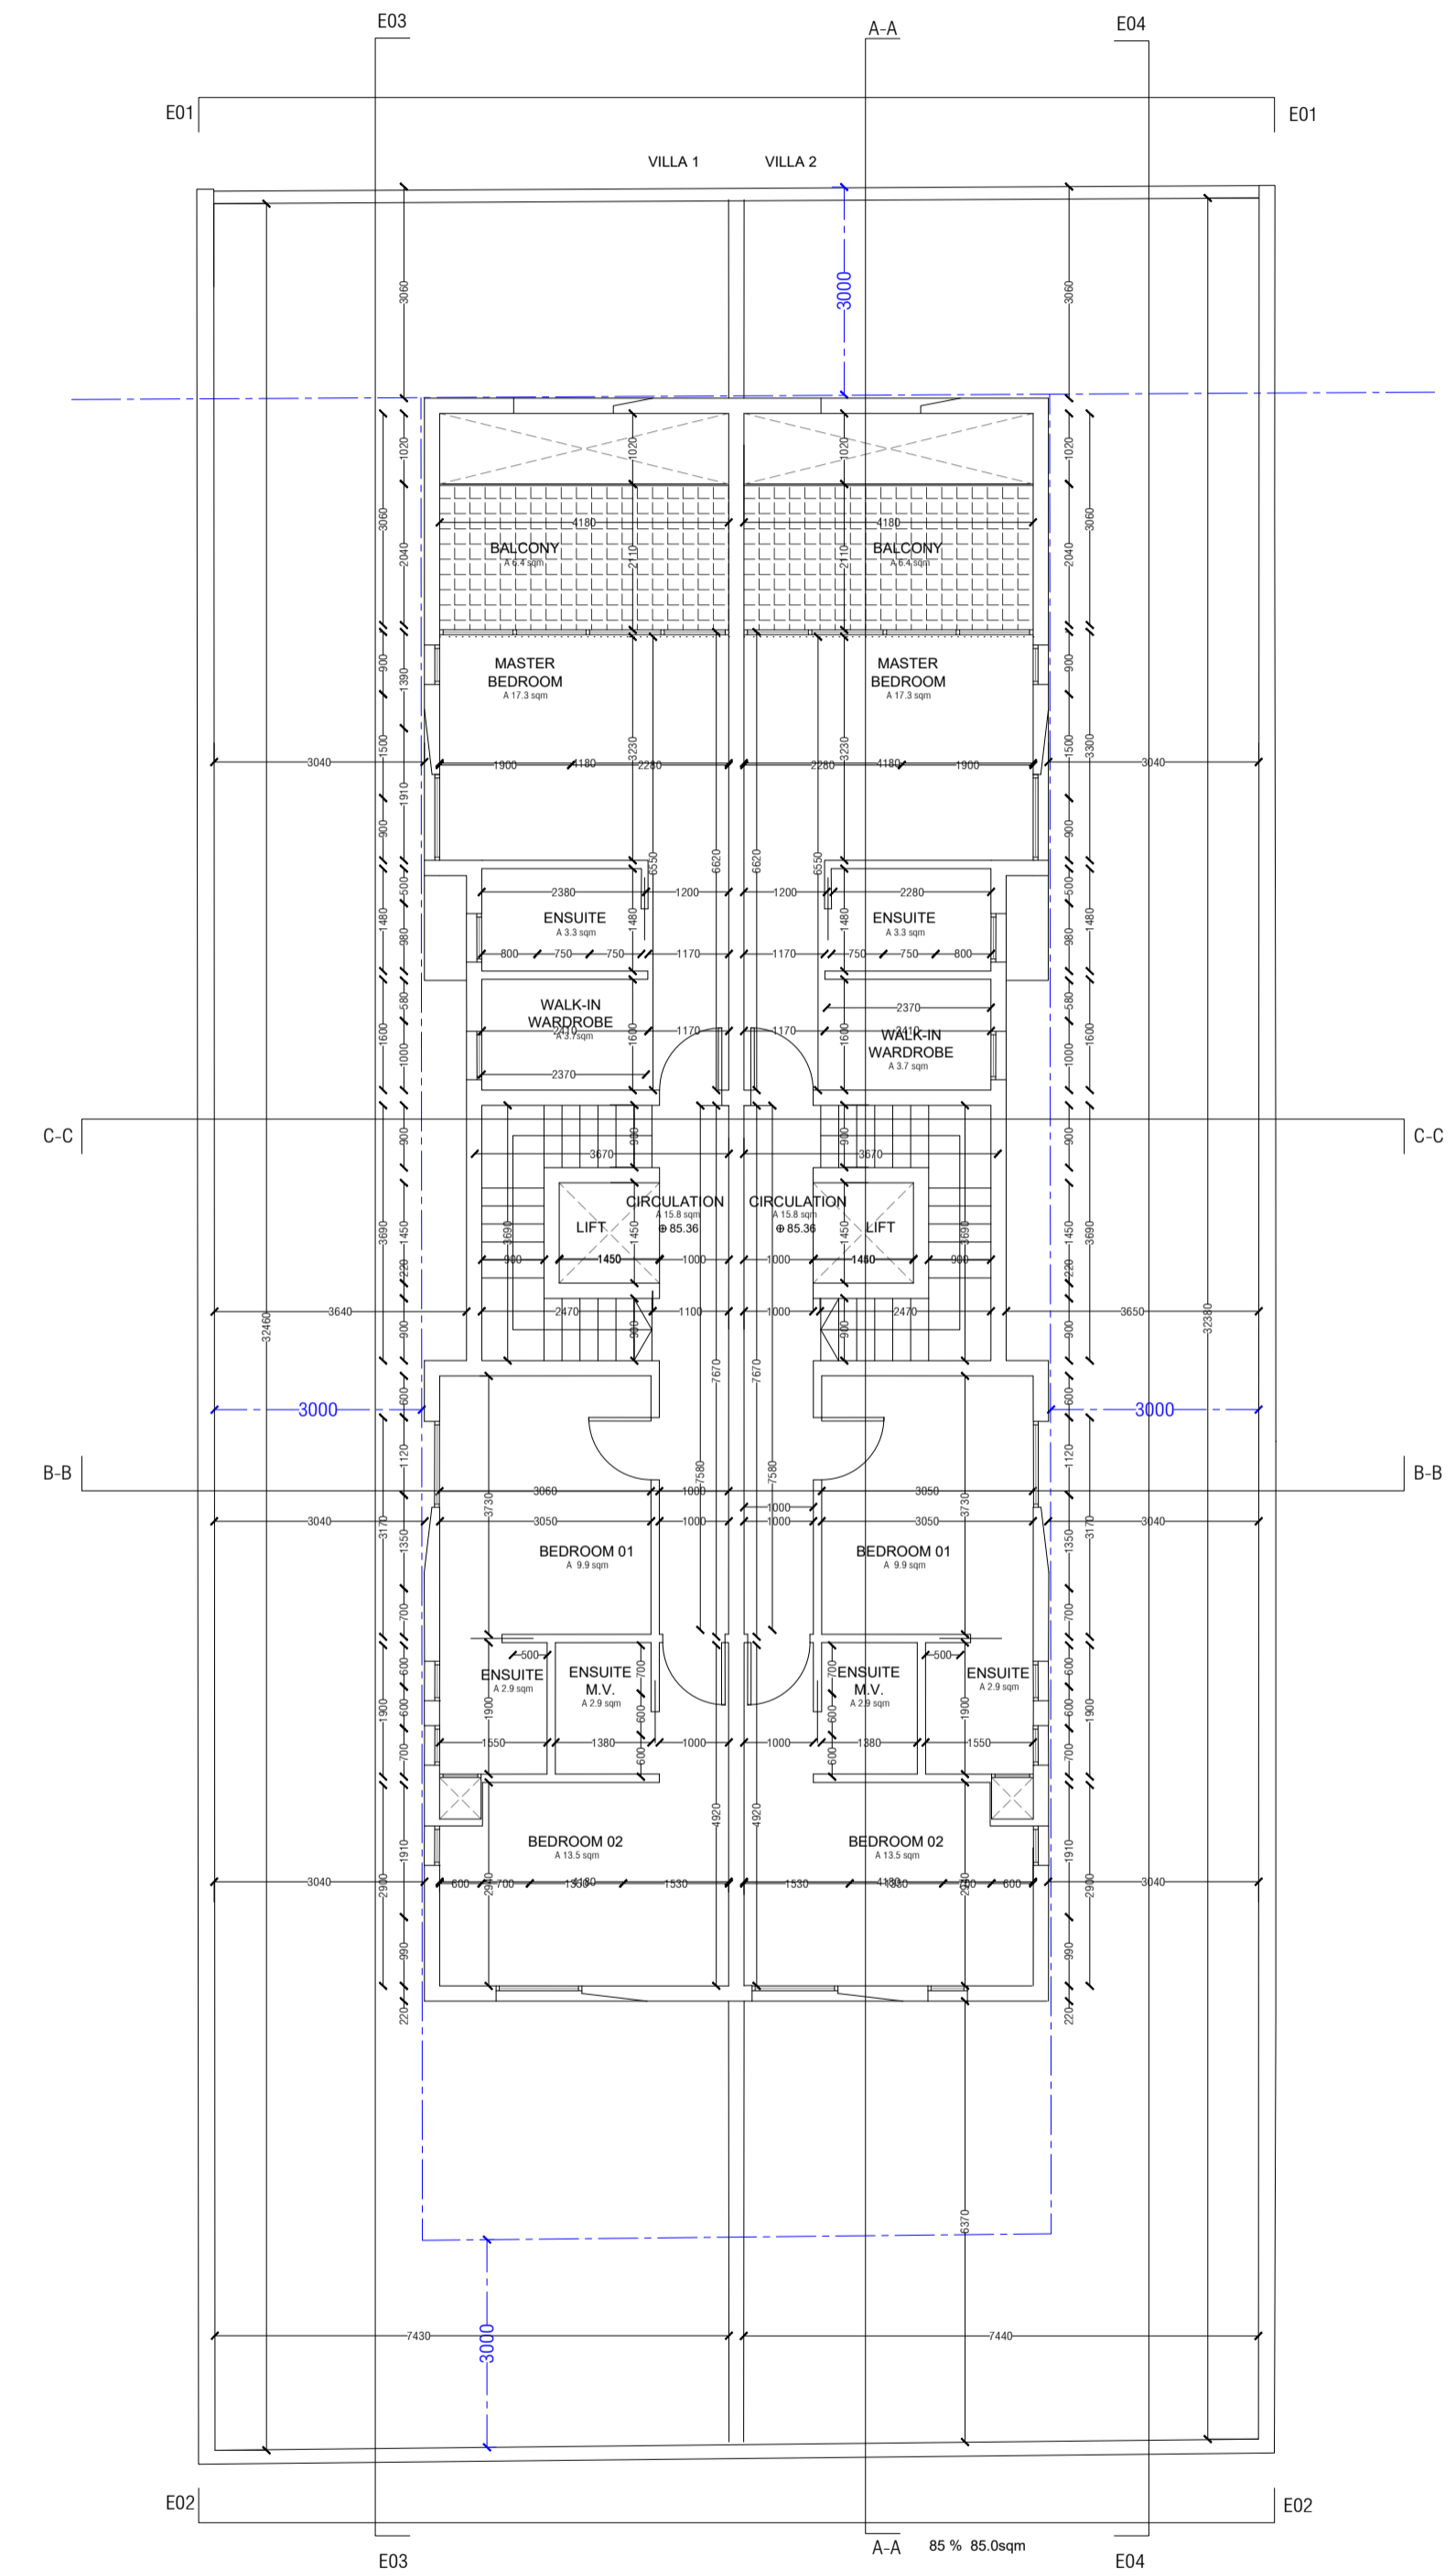

LEVEL 01

VILLA 01
 PLOT AREA - 251 sqm
 BUILD UP AREA - 85 sqm

VILLA 02
 PLOT AREA - 250 sqm
 BUILD UP AREA - 85 sqm


IC I L T O
 V i s i t - O n l i n e
 M O S T A
 P R O J E C T 0

DRAWN BY
 M V
 10240423

REF. NUMBER
 M S T 1 0 - C


CLIENT NAME
 PROJECT ADDRESS
 PROJECT LOCATION
 PROJECT NAME

DRAWING DETAILS
PLANS
 01

D 1 0

APP
 A1
 1:100


SCALE 1:100

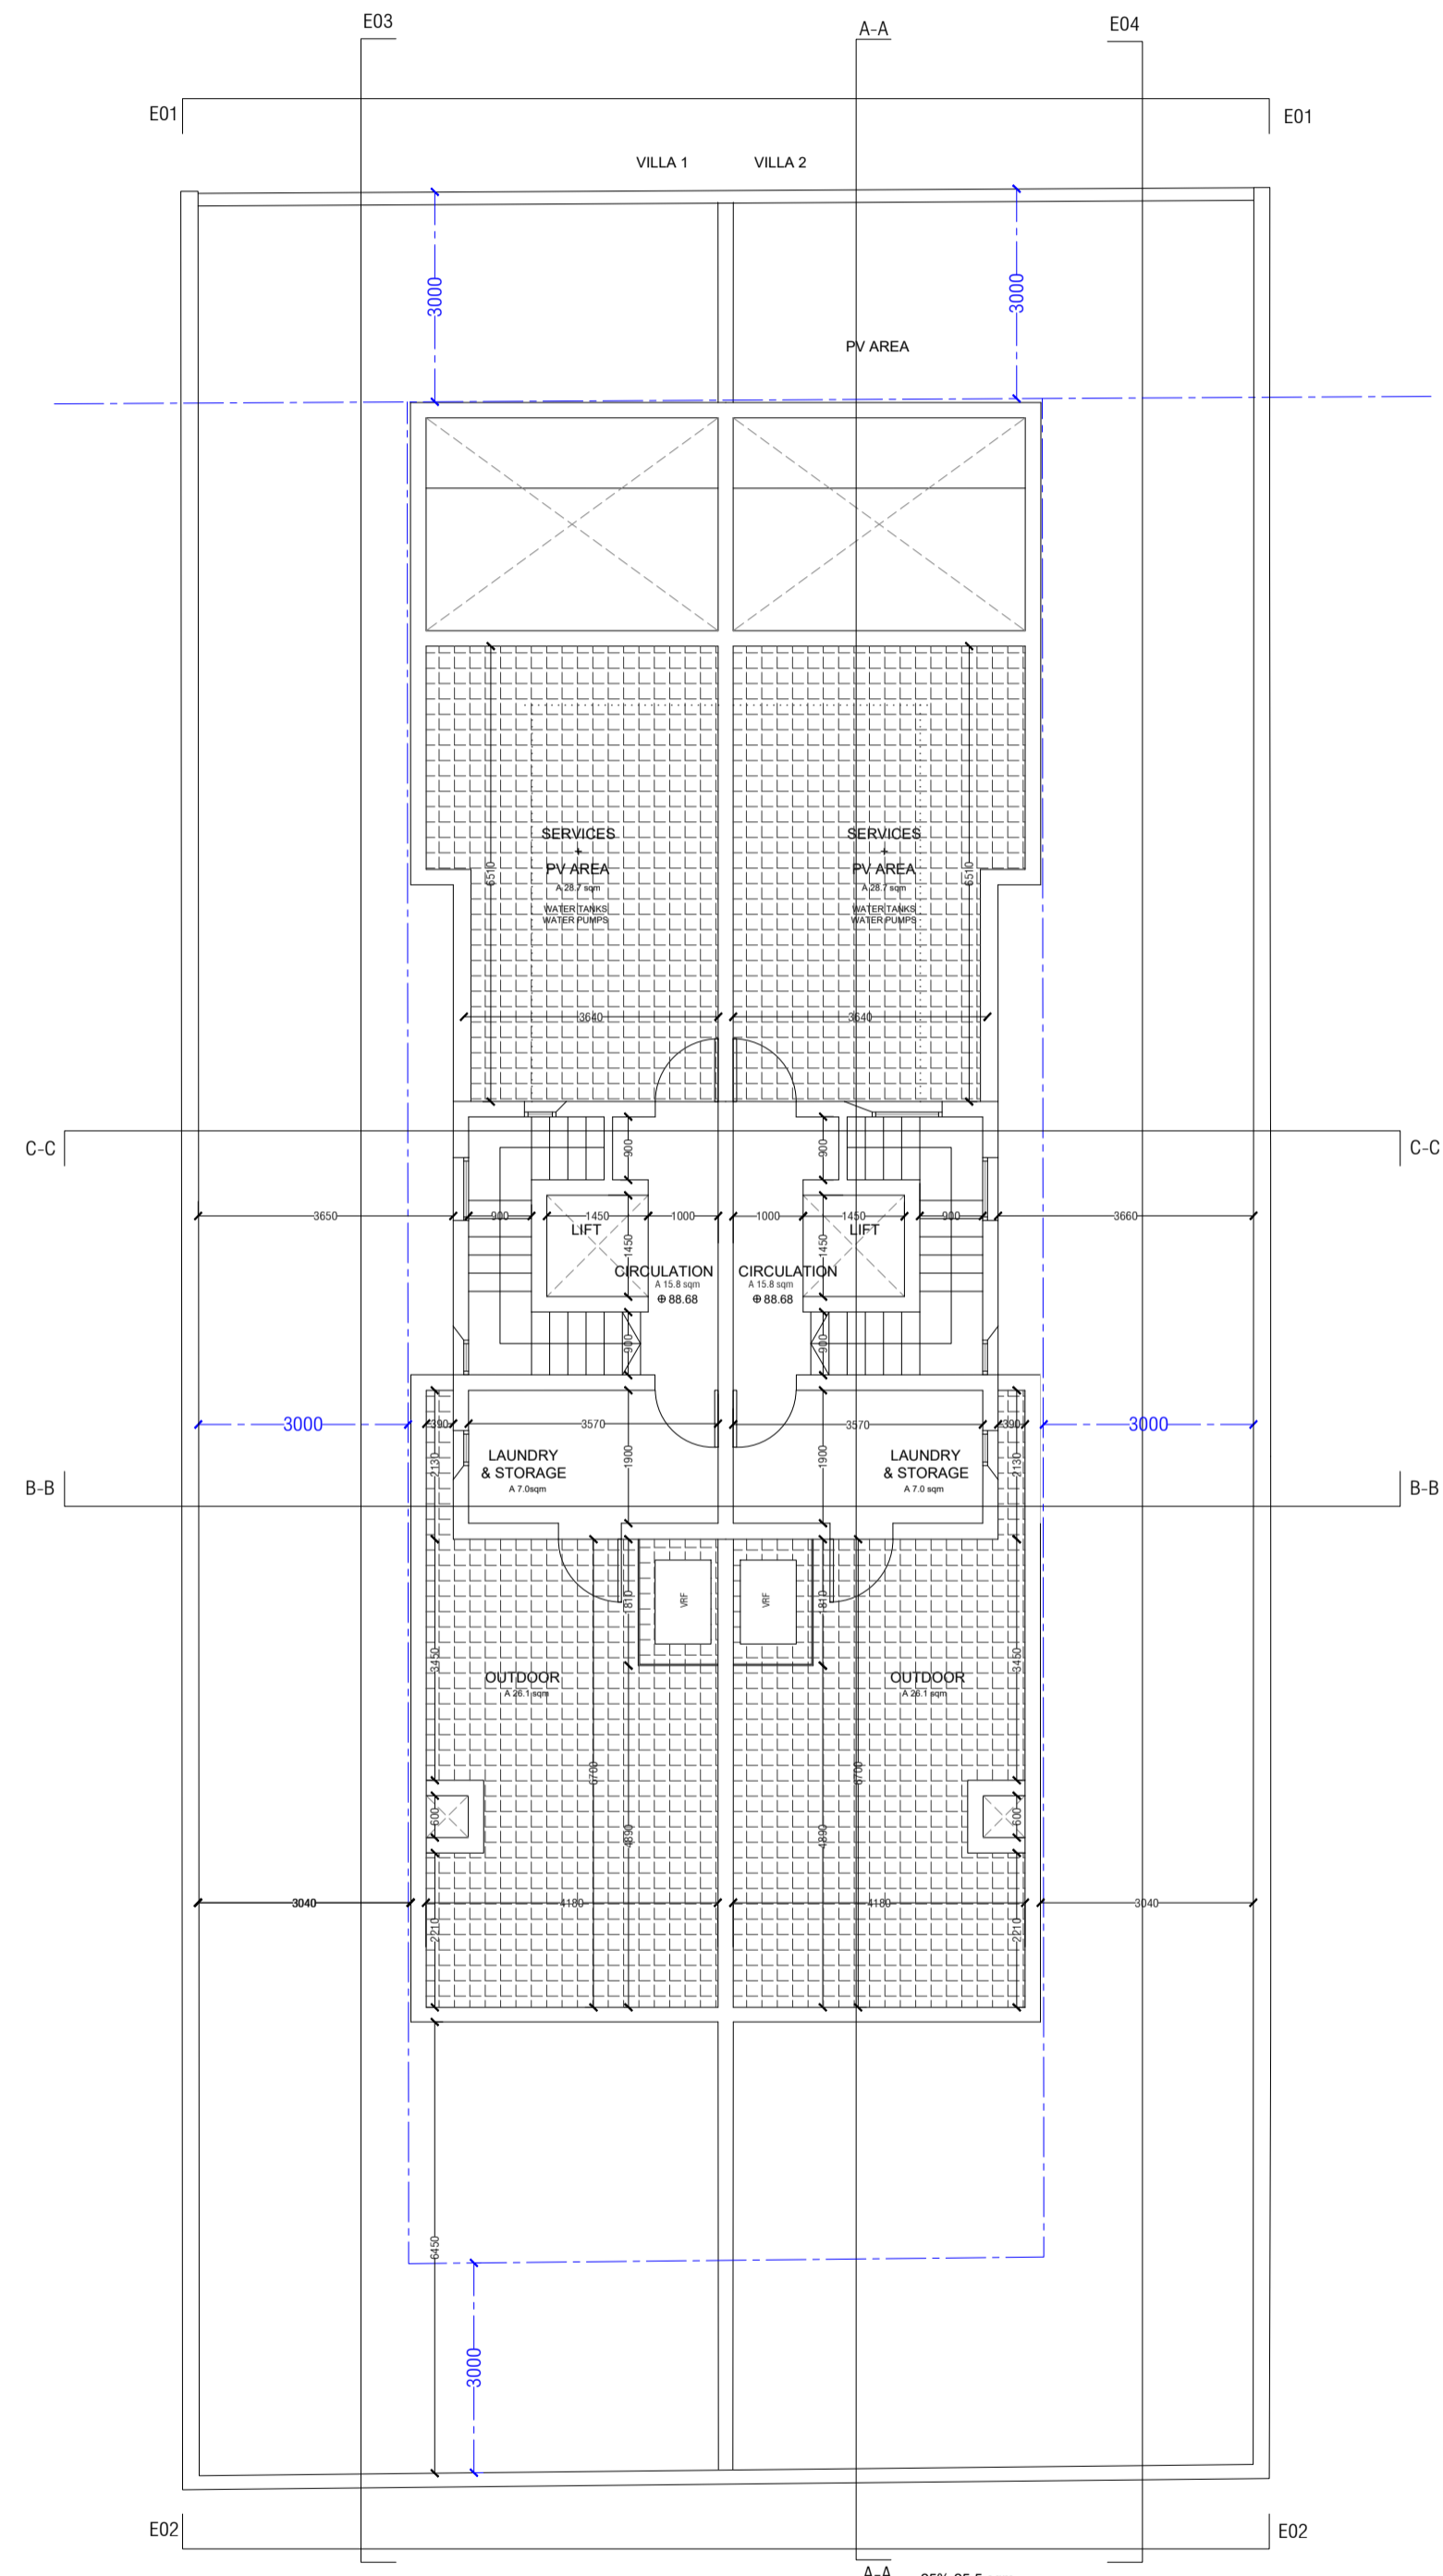

LEVEL 02

VILLA 01
PLOT AREA - 251 sqm
BUILD UP AREA - 25 sqm


VILLA 02
PLOT AREA - 250 sqm
BUILD UP AREA - 25 sqm

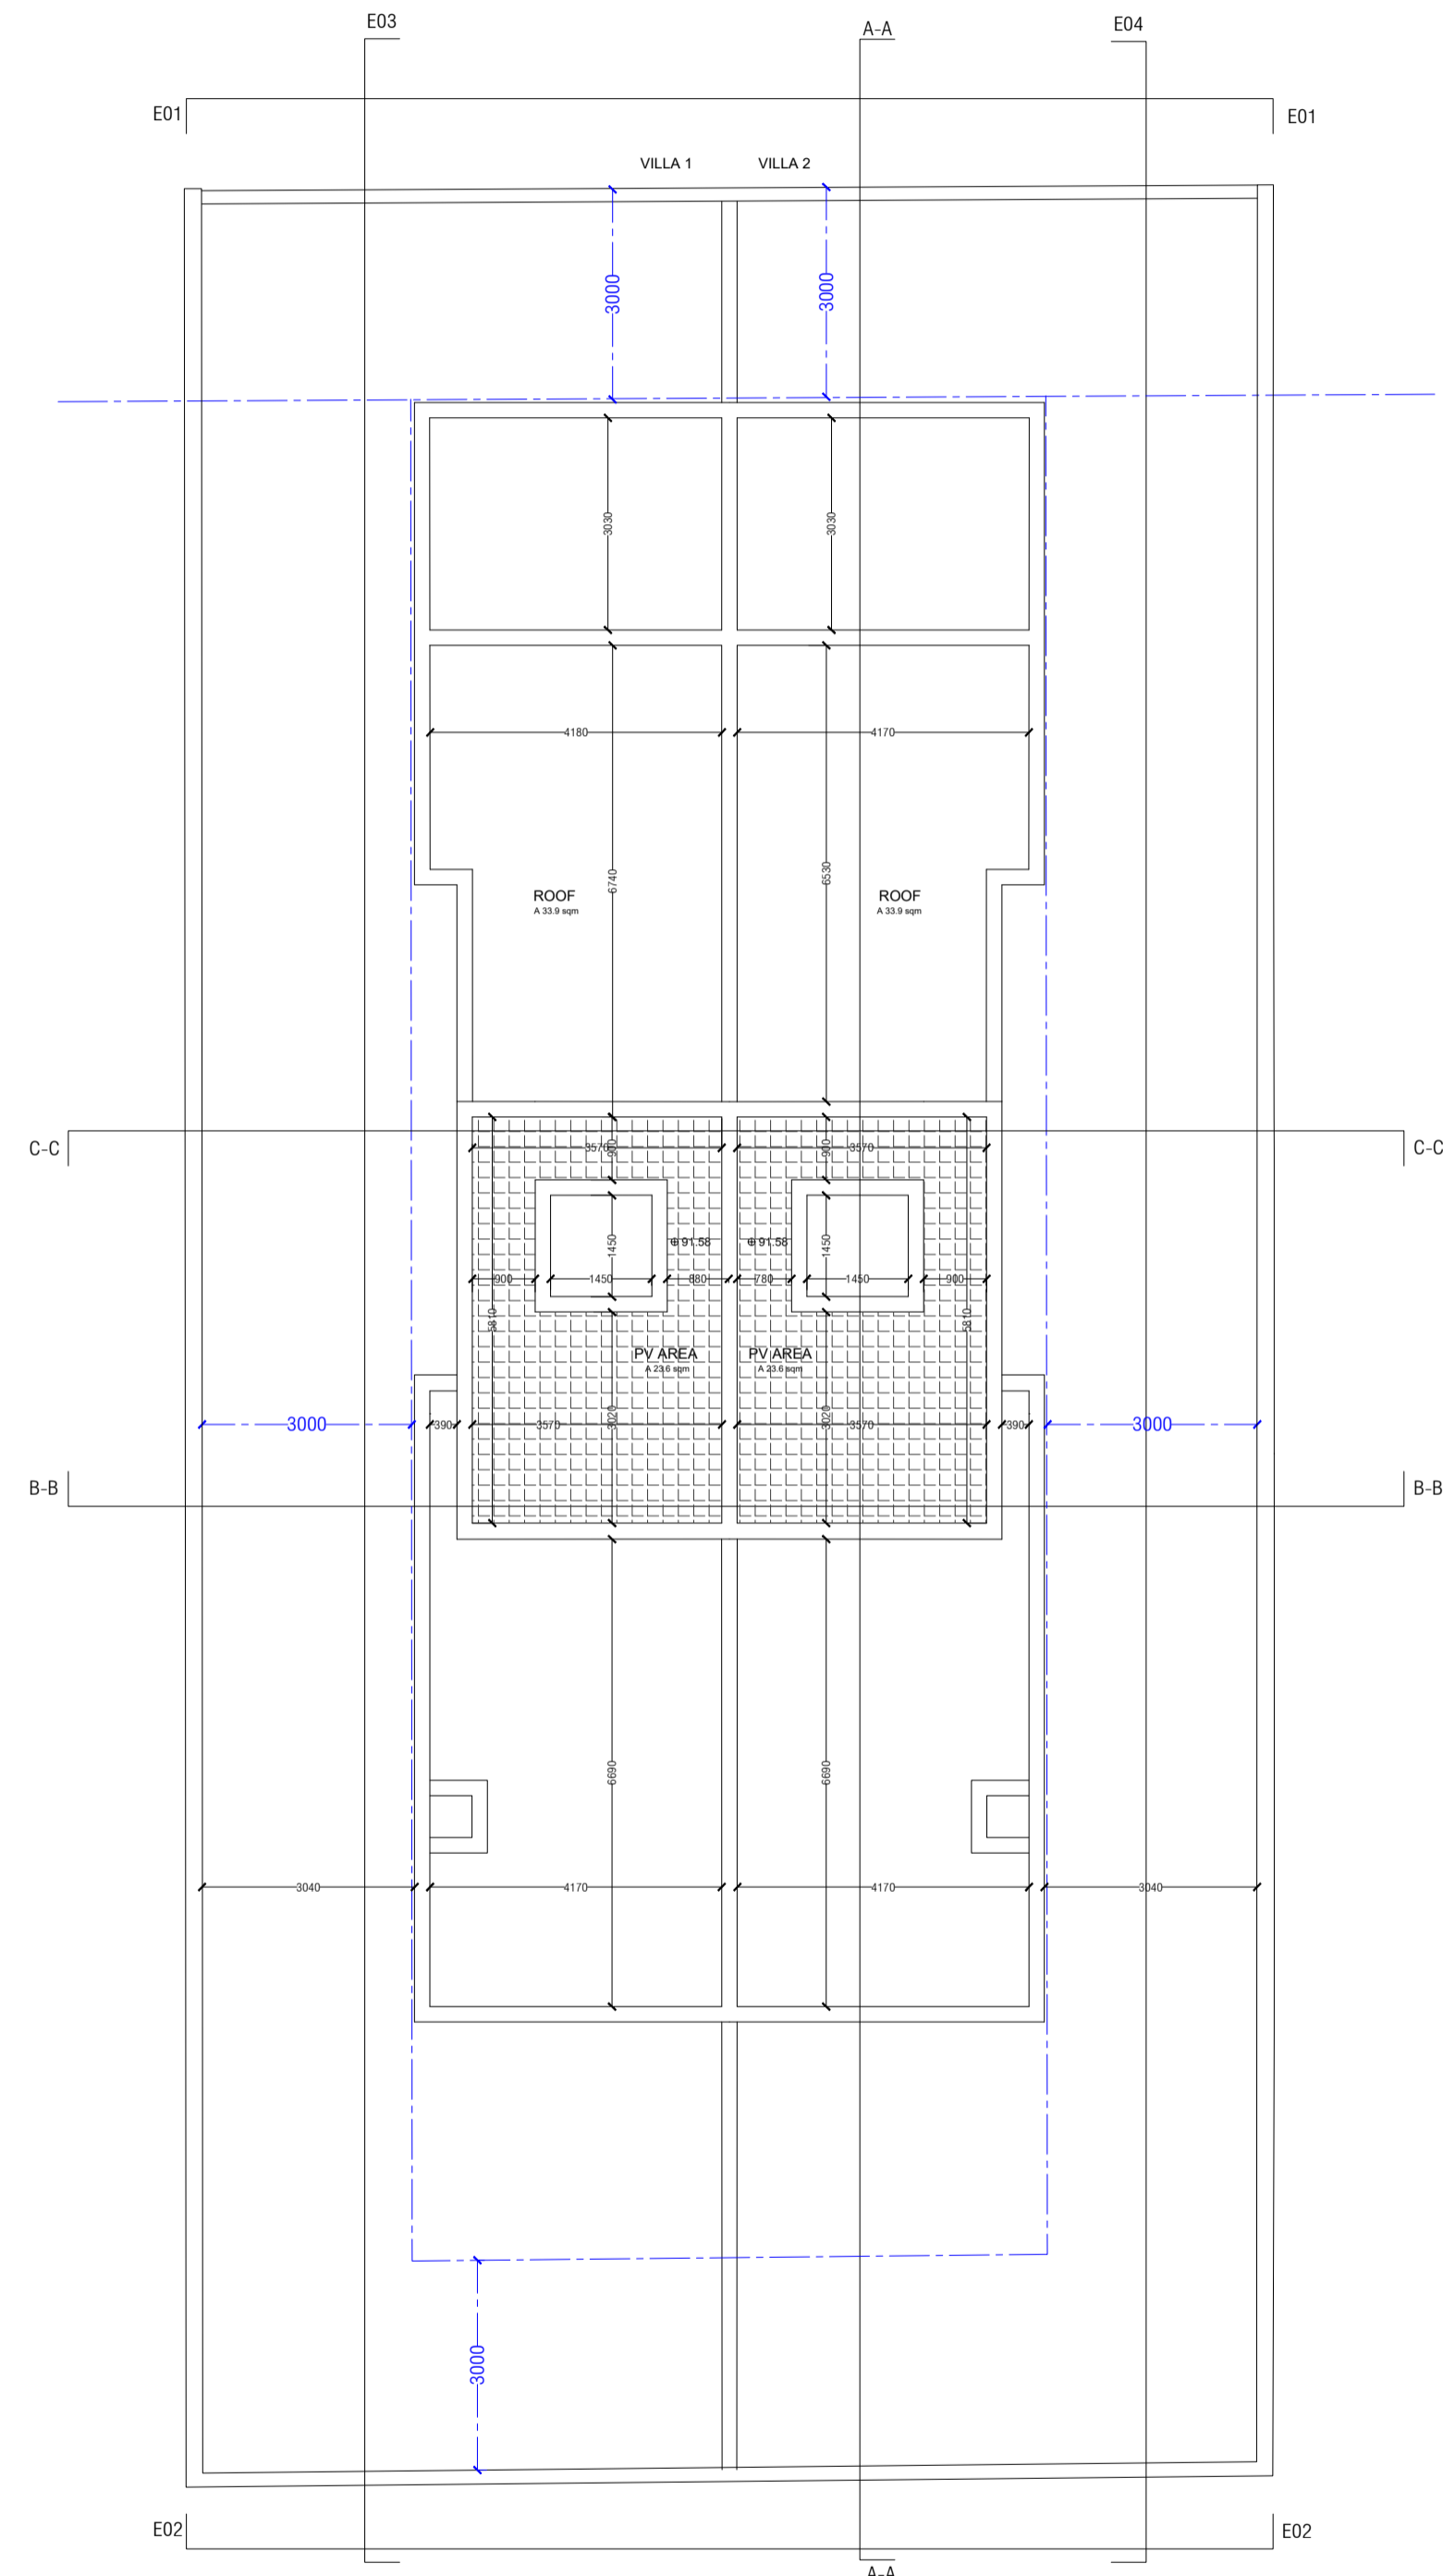


ROOF LEVEL

VILLA 01
PLOT AREA - 251 sqm

VILLA 02
PLOT AREA - 250 sqm

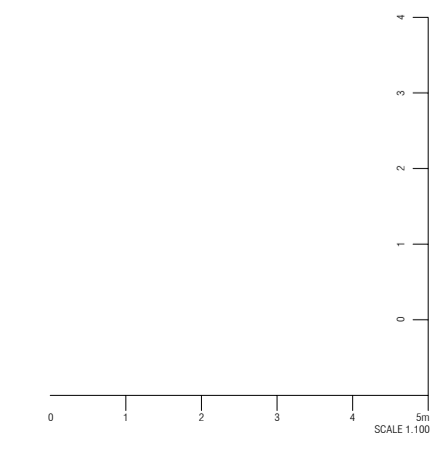


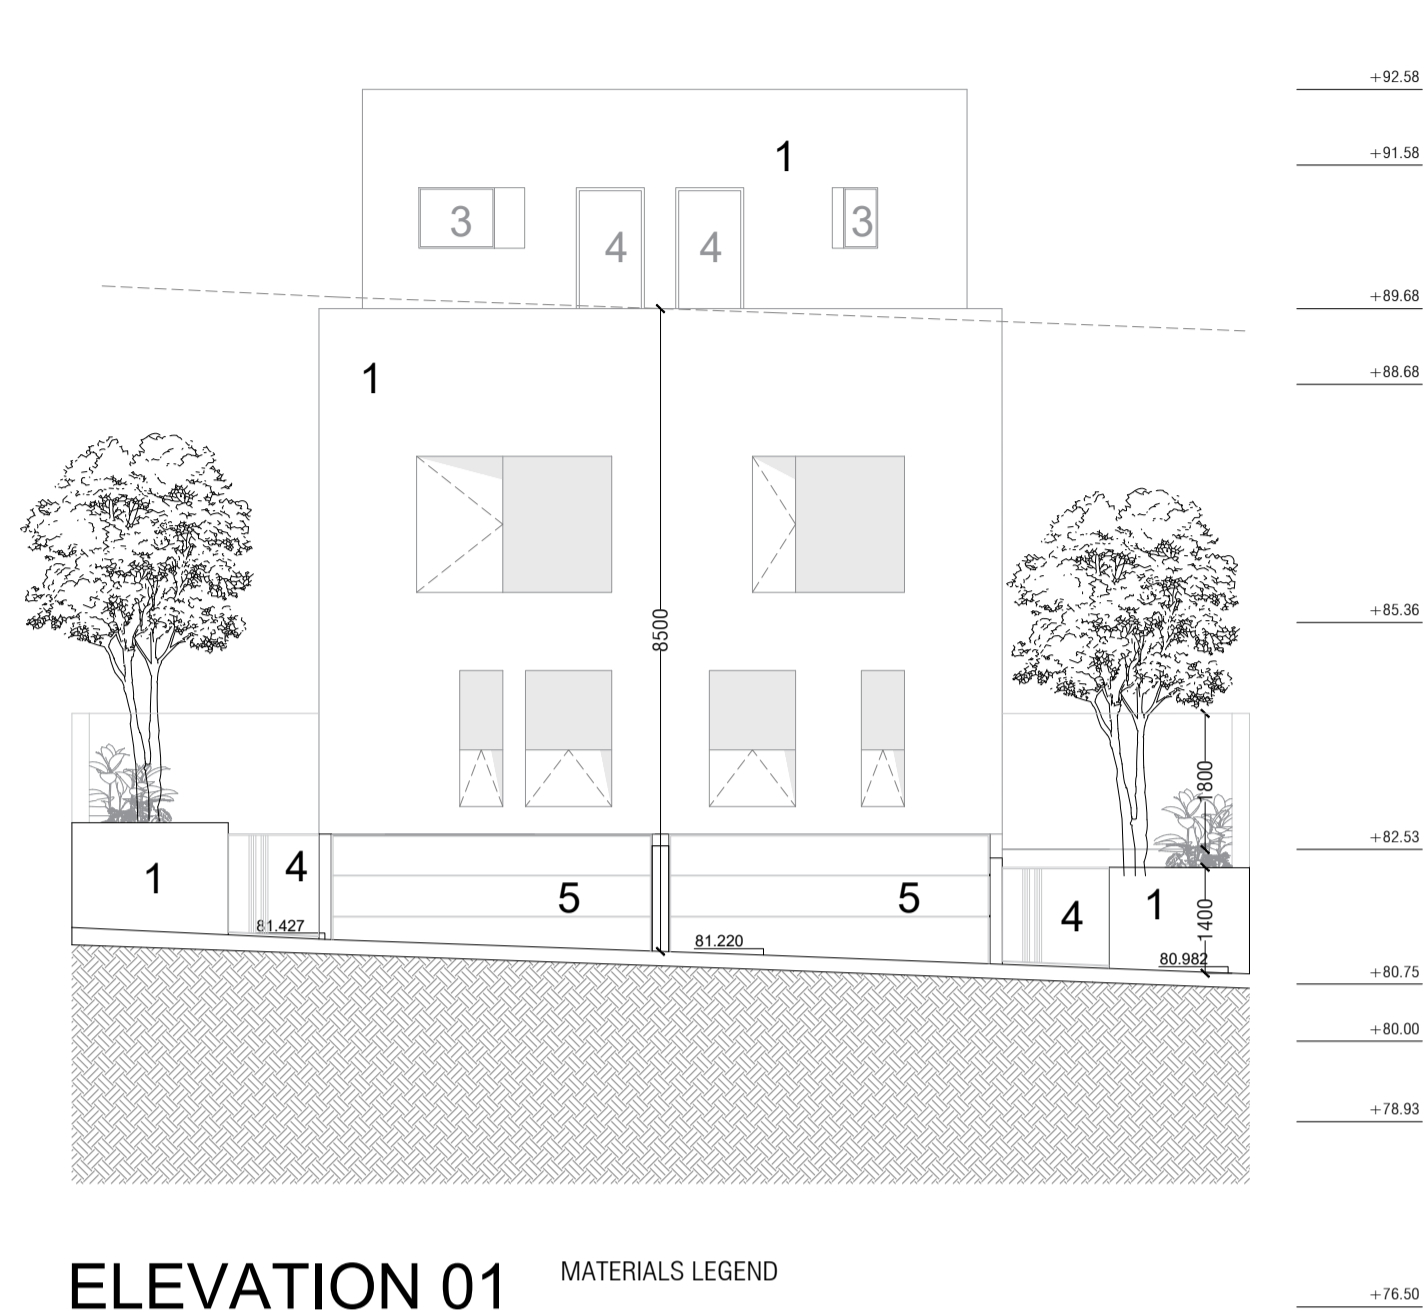


ELEVATION 01
ORIGINAL OPTION

MATERIALS LEGEND


1. HYDRAULIC LIME
2. LIMESTONE
3. APERTURES - ALUMINIUM BLACK
4. DOORS - CREAM MATTE FINISH
5. GARAGE DOORS - CREAM MATTE FINISH

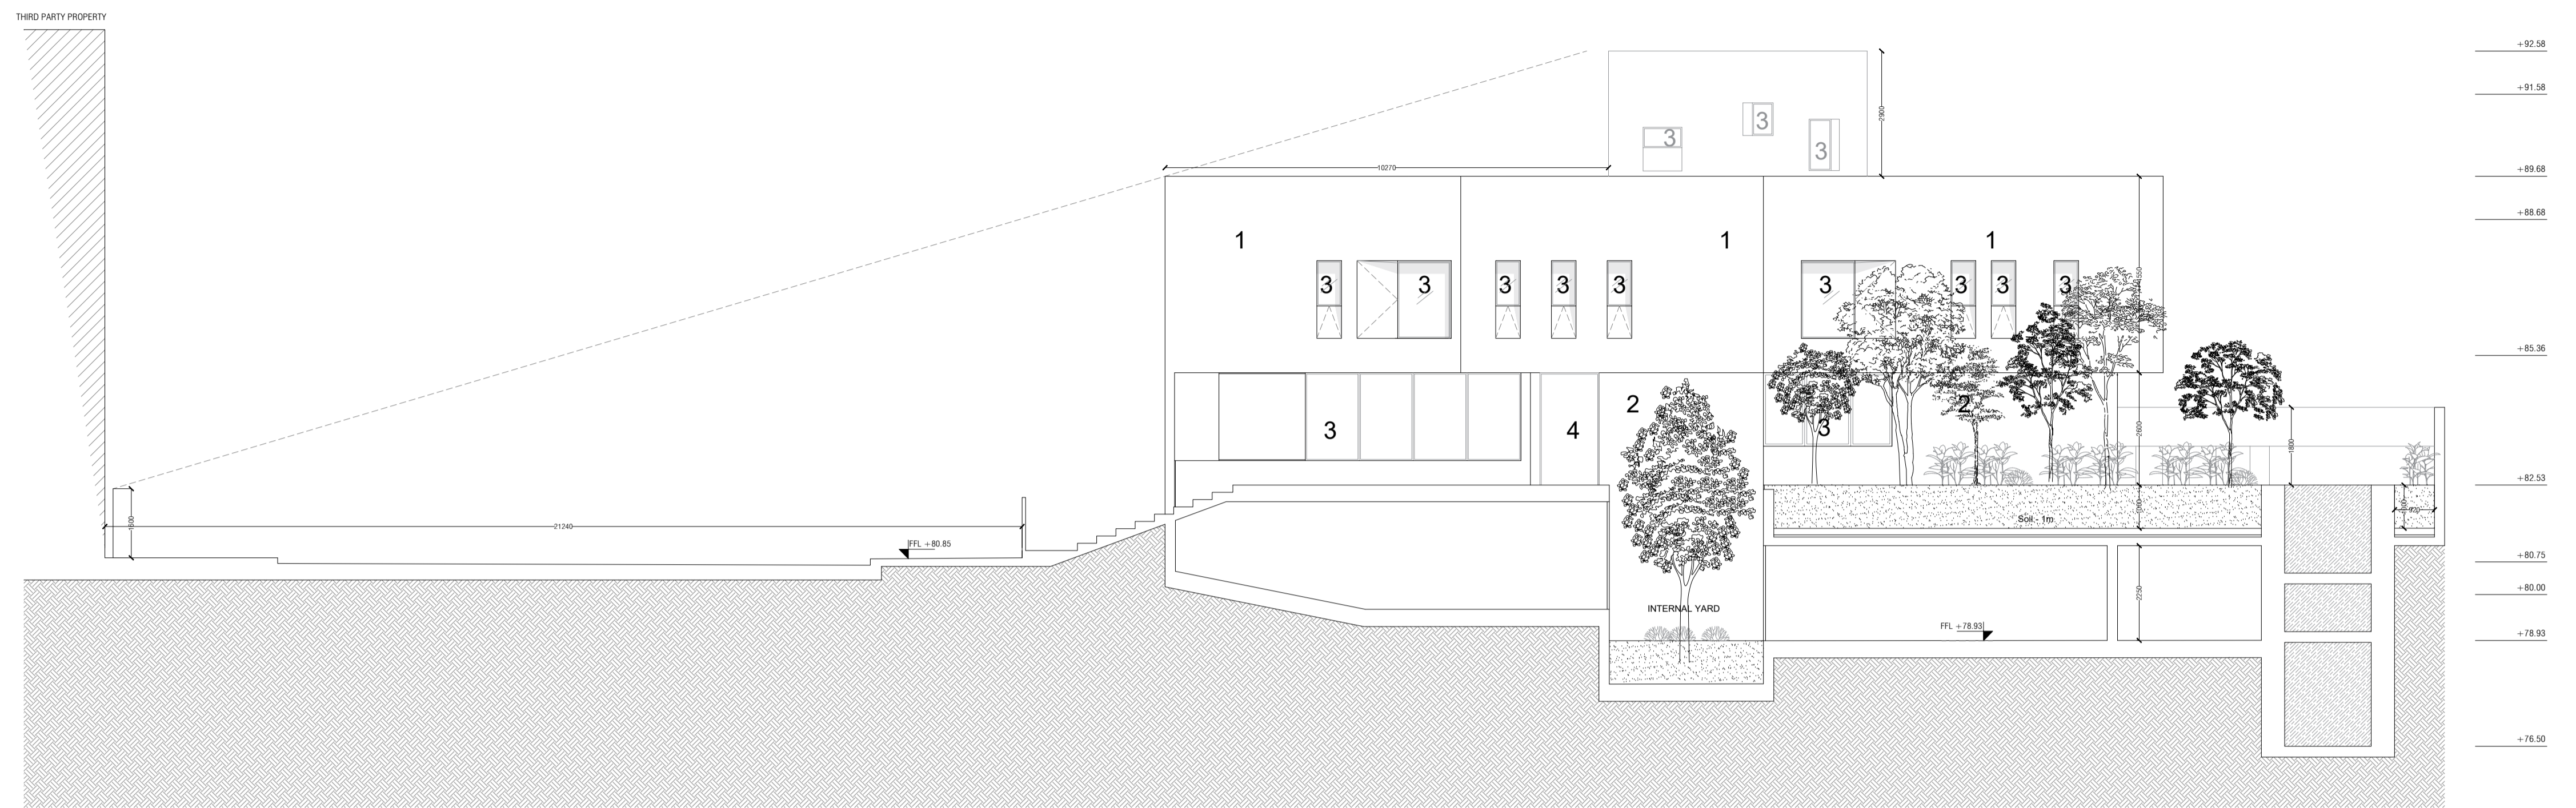

ELEVATION 03

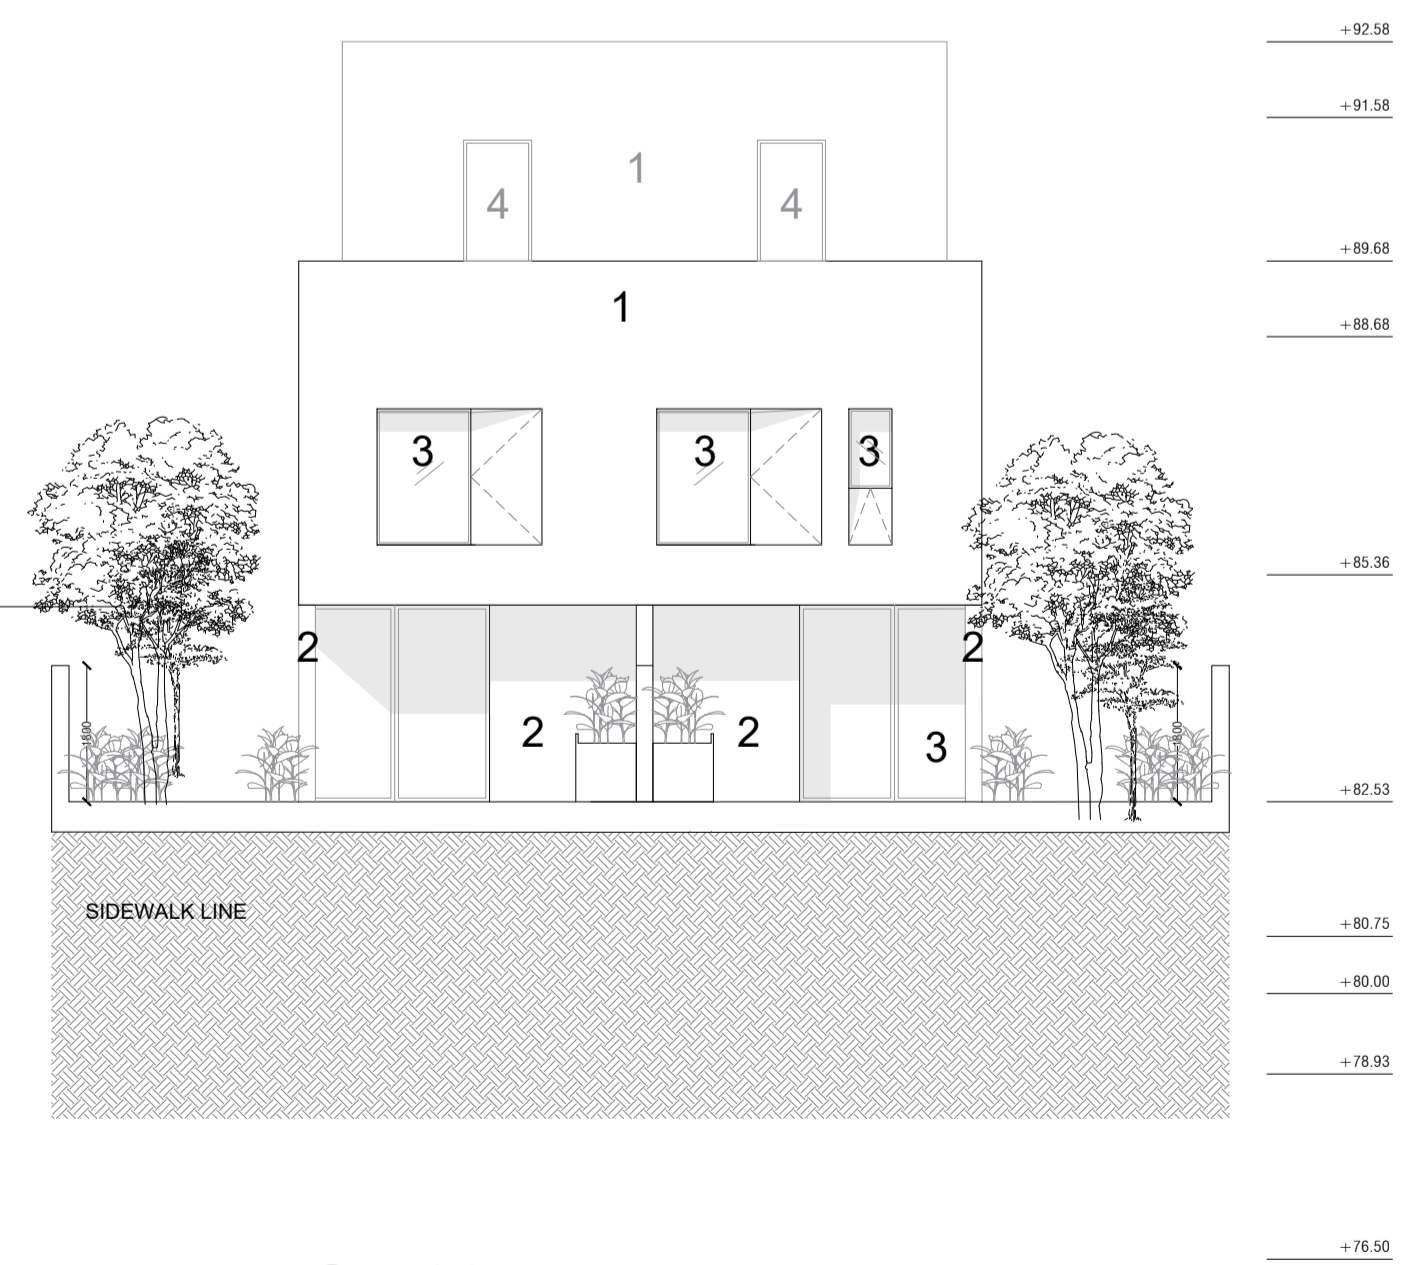

ELEVATION 02

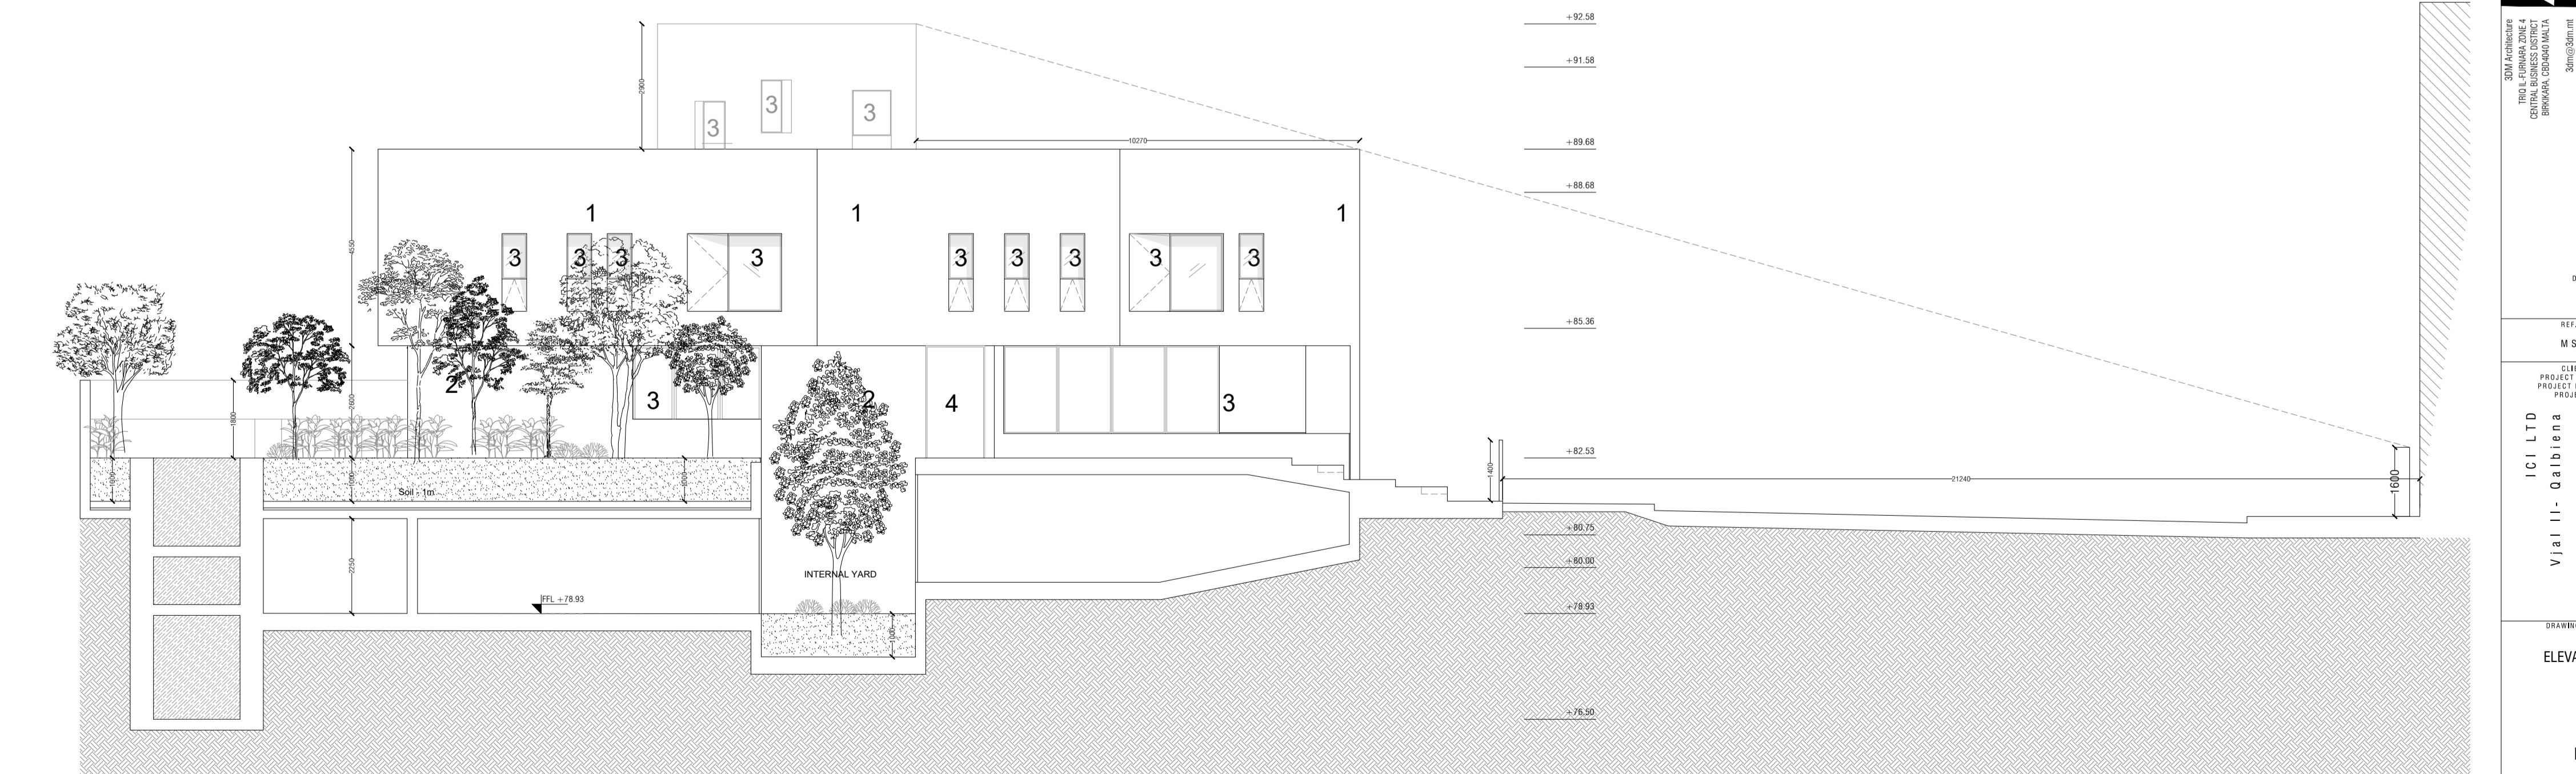

ELEVATION 04

MATERIALS LEGEND

1. HYDRAULIC LIME
2. LIMESTONE
3. APERTURES - ALUMINIUM BLACK
4. DOORS - CREAM MATTE FINISH
5. GARAGE DOORS - CREAM MATTE FINISH